

# New Police Headquarters

|                             |  |  |                 |
|-----------------------------|--|--|-----------------|
| <u>Category:</u>            | Fire and Police Stations                   | <u>Project ID #:</u>                         | 1004144723      |
| <u>Street Address:</u>      | 725 Bedford St Stamford CT 06901           | <u>Confirmed Value</u>                       | \$48,000,000.00 |
| <u>County:</u>              | Fairfield                                  | <u>Stage:</u>                                | Biddate Set     |
| <u>Bid Date:</u>            | 10/20/2016 , 11:00AM                       |  |                 |
| <u>Architect:</u>           |  |  |                 |
| <u>Documents Available:</u> | Plans, Specs, Addenda available in Insight |  |                 |
| <u>Last Update:</u>         | 10/15/2016                                 | Plan Addenda,Spec Addenda were Added/Updated |                 |

## Personal Notes

| User       | Note  | Update Date | Private? |
|------------|---|-------------|----------|
| Adam Sweet | UST GASOLINE FUEL TANK; OIL/WATER SEPARATOR - NO DRAWINGS | 9/6/2016    | False    |

## Notes

Scope Site work and new construction of a fire / police facility in Stamford, Connecticut. Completed plans call for the construction of a 94,245-square-foot, three-story above grade, one-story below grade fire / police facility. A. The Project consists of the construction of a new Police Headquarters and elevated concrete parking deck for the City of Stamford and the Stamford Police Department to be located at the intersection of Bedford Street and North Street, as shown and described on Contract Documents prepared by Jacunski Humes Architects, LLC, Berlin, CT B. The Work consists of sitework and site preparation for the construction of a new +/-94,245 sq. ft., four story structure (3 stories above grade, 1 story below grade) and three story structural precast concrete parking garage structure. New construction of Police Headquarters includes non- combustible construction to provide program space for public lobby, administrative and general offices, detention cells and processing, storage and processing of evidence, firearms training range, patrol functions, training rooms, locker rooms, and police support functions. New construction of elevated parking garage structure includes non-combustible construction to provide program space for vehicle maintenance garage and vehicle parking. C. The project site area is +/-2.0838 acres. Sitework includes, but is not limited to, new utilities, site concrete work, drainage, paving and curbs, site lighting, parking control devices, fencing, precast unit bollards and road sign, and site improvements. D. Related site work includes site preparation in the form of mass rock removal and trench rock removal as further identified and described herein.

Notes Mandatory Site Walkthrough: 09/07/2016 10:00AM MANDATORY PRE-BID WALK THROUGH: WEDNESDAY, SEPTEMBER 7, 2016 AT 10:00 A.M., AT THE PROJECT SITE, 725 BEDFORD STREET, STAMFORD, C Development include(s): Site Work, New Construction

Details [Division 2]: Clearing, Dewatering, Shoring, Earthwork, Grading, Slope Protection & Erosion Control, Marine Work, Paving & Surfacing, Water Systems, Sewerage & Drainage, Electric Power Transmission, Landscaping. [Division 3]: Concrete Formwork, Concrete Reinforcement, Structural Concrete, Architectural Concrete, Structural Precast Concrete, Architectural Precast Concrete. [Division 4]: Clay Unit Masonry, Marble. [Division 5]: Structural Steel, Metal Decking, Metal Fabrications, Expansion Joints. [Division 6]: Finish Carpentry, Architectural Woodwork, Custom Casework. [Division 7]: Waterproofing, Insulation, Exterior Insulation & Finish Systems, Fireproofing, Firestopping, Shingles, Skylights. [Division 8]: Metal Doors, Wood Doors, Entrances & Storefronts, Metal Windows, Hardware, Glass & Glazing, Curtain Walls. [Division 9]: Ceiling Suspension Systems, Stucco, Drywall/Gypsum, Tile, Acoustical Ceilings, Resilient Flooring, Carpet, Painting. [Division 10]: Visual Display Boards, Compartments & Cubicles, Louvers & Vents, Wall & Corner Guards, Interior Signs, Lockers, Protective Covers, Partitions, Operable Partitions, Toilet & Bath Accessories. [Division 11]: Audio-Visual Equipment, Fluid Waste Treatment/Disposal Equipment, Food Service Equipment, Laboratory Equipment. [Division 12]: Manufactured Casework, Window Treatment. [Division 13]: Ground Storage Tanks, Underground Storage Tanks. [Division 14]: Elevators, Moving Stairs & Walks, Vehicle Lifts, Material Handling Systems, Hoists & Cranes. [Division 15]: Mechanical Insulation, Fire Protection Systems, Plumbing Piping, Plumbing Fixtures, Water Heaters, Hydronic Piping, HVAC Pumps, Boilers, Cooling Towers, Packaged A/C Units, Air Handling, Ductwork, Testing & Balancing. [Division 16]: Service/Distribution, Interior Lighting, Exterior Lighting, UPS Systems, Standby Power Generator Systems, Lightning Protection Systems, Alarm & Detection Systems, Voice & Data Systems, Public Address Systems, Television Systems, Electric Heating Cables & Mats.

## Additional Details

|                          |           |                            |                   |
|--------------------------|-----------|----------------------------|-------------------|
| <u>Listed On:</u>        | 8/30/2016 | <u>Floor Area:</u>         | 94,245Square Feet |
| <u>Contract Type:</u>    |           | <u>Work Type:</u>          | New               |
| <u>Stage Comments 1:</u> |           | <u>Floors Below Grade:</u> | 1                 |
| <u>Stage Comments 2:</u> |           | <u>Owner Type:</u>         | City              |

**Bid Date:** 10/20/2016  
**Invitation #:** S-6555  
**Structures:** 1  
**Single Trade Project:**  
**Floors:** 3  
**Parent Project ID:**  
**Parking Spaces:**

**Mandatory Pre Bid Conference:**  
**Commence Date:** 12/3/2016  
**Completion Date:**  
**Site Area:**  
**LEED Certification Intent:**  
**Units:**

## Project Participants

| Company Role                       | Company Name                             | Contact Name    | Address   | Phone          | Email                 | Fax            |
|------------------------------------|--|-----------------|---|----------------|-----------------------|----------------|
| Mechanical and Electrical Engineer | Kohler Ronan, LLC                        |                 | 93 Lake Ave , Danbury, CT 06810                   | (203) 778-1017 | krce@kohleronan.com   | (203) 778-1018 |
| Owner                              | City of Stamford - Purchasing Department | Beverly Aveni   | 888 Washington Blvd. 10th Fl., Stamford, CT 06901 | (203) 977-4107 | baveni@stamfordct.gov | (203) 977-5253 |
| Civil Engineer                     | Redniss & Mead                           | Cesar Polonia   | 22 First St., Stamford, CT 06905                  | (203) 327-0500 |                       | (203) 357-1118 |
| Structural Engineer                | BVH Integrated Services, Inc.            | Jeff Davis      | 50 Griffin Road S., Bloomfield, CT 06002          | (860) 286-9171 |                       | (860) 242-0236 |
| Interior Designer                  | Jacunski Humes Architects, LLC           | Rosalyn A. Cama | 15 Massirio Dr. Ste. 101, Berlin, CT 06037        | (860) 828-9221 |                       | (860) 828-9223 |

## Bidders

| Company Name                                    | Added Date | Address   | Phone          | Email                           | Bidding Role       | Bid Rank | Bid Value | Fax Number     |
|---|------------|---|----------------|---------------------------------|--------------------|----------|-----------|----------------|
| Worth Construction Co. Inc.                     | 9/24/2016  | 24 Taylor Ave. PO Box 420, Bethel, CT 06801       | (203) 797-8788 | worth@worthconstruction.com     | General Contractor |          |           | (203) 791-2515 |
| J. Antonelli Roofing                            | 9/24/2016  | 25 Crescent St., Stamford, CT 06906               | (203) 353-6955 | jrosendahl@thepropertygroup.net | General Contractor |          |           | (203) 967-2012 |
| O & G Industries, Inc. - Corporate Headquarters | 8/31/2016  | 112 Wall St., Torrington, CT 06790                | (860) 489-9261 |                                 | General Contractor |          |           | (860) 626-6436 |
| Turner Construction - Milford Office            | 9/24/2016  | 50 Waterview Drive Ste 220, Shelton, CT 06484     | (203) 712-6070 |                                 | General Contractor |          |           | (203) 788-8894 |
| Andron Construction                             | 9/27/2016  | 21 Anderson Ln., Goldens Brg, NY 10526            | (914) 232-7531 |                                 | General Contractor |          |           | (914) 232-4185 |
| Giordano Construction Co, Inc                   | 8/30/2016  | 1155 Main Street P.O. Box 802, Branford, CT 06405 | (203) 488-7264 |                                 | General Contractor |          |           | (203) 481-5764 |
| LaRosa Building Group, LLC                      | 9/24/2016  | 163 Research Pkwy., Meriden, CT 06450             | (203) 235-1770 | info@larosabg.com               | General Contractor |          |           | (203) 630-1998 |
| Morganti Group - Corporate Office               | 9/27/2016  | 100 Mill Plain Road 4th Floor, Danbury, CT 06811  | (203) 743-2675 | info@morganti.com               | General Contractor |          |           | (203) 830-4478 |
| Viking Construction                             | 9/27/2016  | 1387 Seaview Ave., Bridgeport, CT 06607           | (203) 353-0260 | info@vikingconstruction.net     | General Contractor |          |           | (203) 406-2167 |
| Bismark Construction                            | 9/21/2016  | 100 Bridgeport Ave., Milford, CT 06460            | (203) 876-8331 | mlisi@bismarkconstruction.com   | General Contractor |          |           | (203) 876-8425 |
| Haynes Construction Company                     | 9/27/2016  | 32 Progress Avenue, Seymour, CT 06483             | (203) 888-9048 | info@haynesconstruction.com     | General Contractor |          |           | (203) 888-5358 |
| A.P. Construction Company                       | 9/27/2016  | 707 Summer St. 3rd Floor, Stamford, CT 06901      | (203) 359-4704 | info@apconst.com                | General Contractor |          |           | (203) 359-0202 |
| Lupini Construction, Inc.                       | 9/24/2016  | 6081 Trenton Road, Utica, NY 13502                | (315) 736-8397 |                                 | General Contractor |          |           | (315) 736-8809 |
| Southport Contracting LLC                       | 9/24/2016  | 1730 Commerce Drive Suite B.                      | (203) 334-2323 |                                 | General Contractor |          |           | (203) 334-2321 |

|  |           |   |                |   |                    |  |                |
|--|-----------|---|----------------|---|--------------------|--|----------------|
|  |           | Bridgeport, CT<br>06605                               |                |   |                    |  |                |
| Stewart Mechanical Service                       | 9/24/2016 | 1495 Thomaston Ave SUite 2, Waterbury, CT 06704       | (203) 575-0440 | office@stewartm<br>i.com                    | General Contractor |  | (203) 575-0424 |
| Montagno Construction, Inc.                      | 9/24/2016 | 75 Progress Ln. , Waterbury, CT 06705                 | (203) 597-9014 | info@montagno.c<br>om                       | General Contractor |  | (203) 573-0517 |
| Banton Construction Co.                          | 9/21/2016 | 339 Washington Ave , North Haven, CT 06473            | (203) 234-2353 |   | General Contractor |  | (203) 234-0010 |
| Nosal Builders                                   | 9/24/2016 | 51 Ozick Dr. Suite 100, Durham, CT 06422              | (860) 349-5674 |   | General Contractor |  | (860) 349-5675 |
| Arben Group, LLC                                 | 9/21/2016 | 175 Marble Ave, Pleasantville, NY 10570               | (914) 741-5459 |   | General Contractor |  | (914) 741-2923 |
| Acme Electric Company, Inc                       | 9/21/2016 | 53 Halloween Blvd , Stamford, CT 06902                | (203) 348-0116 | MannyVetti@aol.c<br>om                      | General Contractor |  | (203) 324-6057 |
| Portanova Excavating LLC                         | 9/24/2016 | 1090 Westover Rd. , Stamford, CT 06902                | (203) 359-0604 |   | General Contractor |  | (203) 359-0605 |
| WJL Equities                                     | 9/24/2016 | 274 White Plains Road Suite 7, Eastchester, NY 10709  | (914) 771-4030 | wjl@wjlequities.co<br>m                     | General Contractor |  | (914) 771-4063 |
| Scope Construction Company                       | 9/24/2016 | 416 Slater St. , New Britain, CT 06050                | (860) 832-8335 | info@scopeconstr<br>uction.com              | General Contractor |  | (860) 832-8388 |
| Troy Acoustics                                   | 9/14/2016 | 26330 Diamond Place Ste. 150, Santa Clarita, CA 91350 | (800) 987-3306 |   | General Contractor |  | (818) 376-8495 |
| Legacy Custom Homes                              | 9/24/2016 | 1415 Highway 33 S, Cloquet, MN 55720                  | (218) 879-1933 | pete@lchbuilders.<br>com                    | General Contractor |  | (218) 879-3319 |
| Sal Sabia Electric                               | 9/24/2016 | 83 Virgil St. , Stamford, CT 06902                    | (203) 323-3321 | frank.sabia@gmai<br>l.com                   | General Contractor |  | (203) 323-1234 |
| Optimus Construction                             | 9/24/2016 | 440 Western Ave. , Glendale, CA 91201                 | (818) 550-8411 | info@optimuscon<br>struction.com            | General Contractor |  |                |
| OWI Contractors, LLC                             | 9/24/2016 | 1681 Barnum Ave. , Stratford, CT 06614                | (203) 908-3545 | owicompanies@g<br>mail.com                  | General Contractor |  | (203) 870-6630 |
| A Secondino & Son Inc                            | 9/21/2016 | 51 Sherman Hill Rd , Woodbury, CT 06798               | (203) 481-3496 |   | General Contractor |  | (203) 483-8804 |
| A.M. Rizzo Electrical Contractors, Inc.          | 9/21/2016 | 64 Triangle St. , Danbury, CT 06810                   | (203) 731-3131 |   | General Contractor |  | (203) 731-5364 |
| The Whiting-Turner Contracting Company - Shelton | 9/24/2016 | 2 Enterprise Dr. Ste. 504, Shelton, CT 06484          | (203) 789-8700 |   | General Contractor |  | (203) 929-4150 |
| Amec Carting LLC                                 | 9/21/2016 | 145 Main St. , Norwalk, CT 06851                      | (203) 642-3530 |   | General Contractor |  | (203) 286-8814 |
| Universal Foundations, Inc                       | 9/27/2016 | 120 Commerce Court , Cheshire, CT 06408               | (203) 272-5966 | estimating@unive<br>rsalfoundations.c<br>om | General Contractor |  | (203) 272-3694 |

## Planholders



















| Company Name               | Address                               | Phone          | Email | Fax            |
|----------------------------|---------------------------------------|----------------|-------|----------------|
| WR Johnson Co., Inc.       | 28 Scofield Ave. , Stamford, CT 06906 | (203) 324-9571 |       | (203) 324-9410 |
| Norwalk Marine Contractors | 111 Harbor Avenue , Norwalk, CT 06850 | (203) 866-3344 |       | (203) 853-0342 |
| Test-Con Inc               | 16 East Franklin St P. O. Box 3116.   | (203) 748-     |       | (203) 778-     |

### Buyer Activity Report



















| Status | Activity Level | Contact           | Company Name                         | Source | Phone          | Email                                 | Business Type    | Trades  | Last Active |
|--------|----------------|-------------------|--------------------------------------|--------|----------------|---------------------------------------|------------------|---|-------------|
| New    |                | Kim Johnson       | Northeast Cabinet Design             |        | (203) 431-9894 | NCDINC@YAHOO.COM                      | Subcontractor    | Wood, Plastics, and Composites, Architectural Woodwork  | 10/15/2016  |
| New    |                | Habib Chaudhary   | Tri State Materials Testing Lab Llc  |        | (203) 949-7733 | habibc@tristate-testing.com           | Service Provider | Concrete, Concrete Forming and Accessories, Concrete Reinforcing, Cast-in-Place Concrete, Concrete P... | 10/15/2016  |
| New    |                | Robert Britton    | Cherokee Explosives Inc.             |        | (860) 747-8828 | rbritton@cherokeeeexplosives.com      | Subcontractor    | General Requirements, Summary, Price and Payment Procedures, Administrative Requirements, Survey and... | 10/14/2016  |
| New    |                | Kathleen Petonito | Construction Materials Inc           |        | (203) 287-1742 | kathleen@constructionmaterials-ct.com | Supplier         | Product Requirements, Concrete, Concrete Forming and Accessories, Cast-in-Place Concrete, Masonry, P... | 10/12/2016  |
| New    |                | Krystallee Jones  | Wood & Wire Fence Co.                |        | (401) 727-0806 | krystalj@woodwirefence.com            | Subcontractor    | General Requirements, Summary, Price and Payment Procedures, Administrative Requirements, Survey and... | 10/12/2016  |
| New    |                | Amy Ciarcia       | Innovative Engineering Services, LLC |        | (203) 467-4370 | aciarcia@buildfiles.com               | Engineer         | Quality Requirements, Performance Requirements  | 10/11/2016  |
| New    |                | Mark Twiss        | DW Burr Landscape & Design, Inc.     |        | (860) 408-9798 | mtwiss@dwburr.com                     | Design / Builder | Plumbing Piping and Pumps   | 10/11/2016  |
| New    |                | Scott Tague       | Willco Sales & Service               |        | (203)-366-3895 | scotttague@willcosales.com            | Subcontractor    | Openings, Doors and Frames, Specialty Doors and Frames, Access Doors and Panels, Coiling Doors and G... | 10/14/2016  |
| New    |                | Kevin Collins     | Door Control Inc.                    |        | (203) 269-8282 | collinskp@sbglobal.net                | Subcontractor    | Openings, Doors and Frames, Specialty Doors and Frames, Entrances, Storefronts, and Curtain Walls, H... | 10/14/2016  |
| New    |                | Estimate          | B&B                                  |        | (718)-         | estimating                            | Supplier         | Dampproofin   | 10/13/2016  |

|     |  |                     |                            |  |                |                                      |                  |   |            |
|-----|--|---------------------|----------------------------|--|----------------|--------------------------------------|------------------|---|------------|
|     |  | ng Default          | Sheetmetal                 |  | 433-2501       | @bbsheetmetal.com                    |                  | g and Waterproofing, Steep Slope Roofing, Roofing and Siding Panels, Siding, Flashing and...            |            |
| New |  | Jim Dinapoli        | Concord Glass              |  | (860) 663-2743 | cdinapoli@bcglobal.net               | Subcontractor    | General Requirements, Summary, Price and Payment Procedures, Administrative Requirements, Survey and... | 10/13/2016 |
| New |  | kevin henn          | Wildco Petroleum Equipment |  |                | kevinhenn@wildcopes.com              | Service Provider | General Requirements, Summary, Price and Payment Procedures, Administrative Requirements, Survey and... | 10/13/2016 |
| New |  | Russ Asmus          | Astech Associates, Inc.    |  | (804) 323-7088 | RJAsmus@comcast.net                  | Supplier         | Masonry, Unit Masonry, Stone Assemblies, Refractory Masonry, Corrosion-Resistant Masonry, Manufactur... | 10/12/2016 |
| New |  | Ruben De Los Santos | EFCO Corp USA              |  | 515266-1141    | ruben.delosantos@efcoforms.com       | Supplier         | Concrete, Concrete Forming and Accessories, Concrete Reinforcing, Cast-in-Place Concrete, Concrete P... | 10/10/2016 |
| New |  | Greg Parrett        | G&s Services Group Llc     |  |                | GREGPARRETT@GSSERVICESGROUP.PLLC.COM | Subcontractor    | Existing Conditions, Assessment, Subsurface Investigation, Demolition and Structure Moving, Site Rem... | 10/14/2016 |
| New |  | Ken Bernard         | East Coast Associates (V)  |  | 973228-3448    | kbernard@estcst.com                  | Supplier         | Equipment, Vehicle and Pedestrian Equipment, Security, Detention, and Banking Equipment, Commercial ... | 10/14/2016 |
| New |  | Marian Keener       | Greenmaker Industries      |  |                | mkeener@protechmarket.com            | Supplier         | General Requirements, Summary, Price and Payment Procedures, Administrative Requirements, Survey and... | 10/14/2016 |

















|     |  |                       |                                    |  |                |                                    |                  |   |            |
|-----|--|-----------------------|------------------------------------|--|----------------|------------------------------------|------------------|---|------------|
| New |  | Estimating Department | Greenwich Electric                 |  | (203) 531-8500 | ESTIMATING@GREENWICHELECTRIC.COM   | Subcontractor    | Electrical Utilities, Communications Utilities  | 10/13/2016 |
| New |  | Nabin Bhattari        | Riccelli Enterprises Inc           |  | (315) 433-5115 | nabinb@riccellienterprises.com     | Service Provider | Contaminated Site Material Removal, Concrete  | 10/12/2016 |
| New |  | Leslie Olszewski      | East Coast Hazmat Removal          |  | (973) 345-0022 | hazmat862@aol.com                  | Subcontractor    | Existing Conditions, Demolition and Structure Moving, Site Remediation, Facility Remediation            | 10/12/2016 |
| New |  | Jason Neri            | DEF services group                 |  | (860) 334-5765 | jneri@defservicesgroup.com         | Subcontractor    | General Requirements, Summary, Price and Payment Procedures, Administrative Requirements, Survey and... | 10/12/2016 |
| New |  | Brian Litterio        | The Jack Farrelly Co.              |  |                | brianl@jfpip.e.com                 | Supplier         | Water-Based Fire-Suppression Systems, Fire-Extinguishing Systems, Fire-Suppression Water Storage, Pl... | 10/12/2016 |
| New |  | Katie Burke           | Stone Harbour Construction, Llc    |  |                | kburke@stoneharb.com               | Subcontractor    | Existing Conditions, Assessment, Subsurface Investigation, Demolition and Structure Moving, Site Rem... | 10/11/2016 |
| New |  | Dave Bombard          | G&s Services Group Llc             |  | (203) 939-9147 | DAVEBOMBARD@GSSEVICESGROUP.LLC.COM | Subcontractor    | Existing Conditions, Assessment, Subsurface Investigation, Demolition and Structure Moving, Site Rem... | 10/11/2016 |
|     |  | Gary Konitshuk        | Envirotech                         |  | (203) 748-3111 | OFFICE@EF.CI.CO                    | Subcontractor    | General Requirements, Summary, Price and Payment Procedures, Administrative Requirements, Survey and... | 10/6/2016  |
|     |  | Darm Lee              | INTEC Controls/ Relevant Solutions |  | (858)-578-7887 | darm.lee@relevant-solutions.com    | Supplier         | Specialties, Chalkboards, Markerboards and Tackboards, Display Cases, Directories and Plaques, Traff... | 10/5/2016  |
|     |  | Pamela Mountford      | MT. Ford Industries                |  | (860) 265-3489 | pam@mtfordindustries.com           | Subcontractor    | Concrete, Concrete Forming and Accessories.   | 10/5/2016  |

















|  |   |                    |  |   |                |                                      |               |  |   |           |
|--|---|--------------------|--|---|----------------|--------------------------------------|---------------|--|---|-----------|
|  |   |                    |  |   |                |                                      |               |  | Concrete Reinforcing, Cast-in-Place Concrete, Precast Co...   |           |
|  |    | Robin Marshalow    | C T Materials Testing Lab Inc          |    | (203) 838-6978 | robinm@cmtlinc.com                   | Engineer      |  | Concrete, Concrete Forming and Accessories, Concrete Reinforcing, Cast-in-Place Concrete, Concrete P... | 10/4/2016 |
|  |    | Cathy Schap-Betz   | The G-S COMPANY-166334317              |    | (410) 284-9549 | cathys@g-sco.com                     | Subcontractor |  | Specialties, Lockers  | 10/3/2016 |
|  |    | Matt Von Dielingen | Heritage Steel Services                |    | (888) 893-1115 | matt@heritagesteelservices.com       | Subcontractor |  | Structural Metal Framing, Metal Fabrications, Handrails and Railings                                    | 10/3/2016 |
|  |    | Adam Tracy         | Advanced Safety Systems Inc.           |    |                | adam.tracy@advancedsafetysystems.com | Subcontractor |  | Fire Protection Specialties, Fire Suppression, Water-Based Fire-Suppression Systems, Fire-Extinguish... | 10/3/2016 |
|  |    | Tony Capasso       | Joe Capasso Mason Enterprises Inc      |    | (860) 272-5966 | estimating@universalfoundations.com  | Subcontractor |  | Concrete, Concrete Forming and Accessories, Concrete Reinforcing, Cast-in-Place Concrete, Concrete P... | 10/3/2016 |
|  |  | Jim Kinch          | S R S Petroleum Services Llc           |  | (781) 589-7434 | jkinch@srsppetroleum.com             | Subcontractor |  | Assessment, Subsurface Investigation, Site Remediation, Contaminated Site Material Removal, Facility... | 9/30/2016 |
|  |  | Ray VanAmburg      | Midwest Diversified Technologies, Inc. |  | (800) 223-7015 | rayv@helitechccd.com                 | Subcontractor |  | Shoring and Underpinning, Excavation Support and Protection, Special Foundations and Load-Bearing El... | 9/29/2016 |
|  |  | Bernie Waleski     | Connecticut Plywood                    |  | (860) 953-0060 | bernie@connply.com                   | Supplier      |  | General Requirements, Price and Payment Procedures, Administrative Requirements, Existing Conditions... | 9/28/2016 |
|  |  | Bill Cote          | Environmental Systems Corp. (ESC)      |  | (860) 953-8800 | b.cote@esccontrols.com               | Subcontractor |  | Heating, Ventilating, and Air-Conditioning (HVAC)   | 9/27/2016 |



|   |                       |                                     |   |                |                             |                  |   |           |
|---|-----------------------|-------------------------------------|---|----------------|-----------------------------|------------------|---|-----------|
|    | Doug Cook             | SYMCO Inc                           |     | (908) 647-6262 | dcook@symcoinc.com          | Supplier         | Equipment, Vehicle and Pedestrian Equipment, Security, Detention, and Banking Equipment, Commercial ... | 9/24/2016 |
|    | John Kesler           | Blake Equipment Co.                 |    | (315) 472-6311 | john.kesler@bghusa.com      | Other            | Heating, Ventilating, and Air-Conditioning (HVAC), Facility Fuel Systems, HVAC Piping and Pumps, HVA... | 9/23/2016 |
|    | Kathy Vairo           | Eagle Leasing                       |    | (508) 481-5941 | kvairo@eagleleasing.com     | Other            | General Requirements, Temporary Facilities and Controls, Concrete, Concrete Forming and Accessories,... | 9/22/2016 |
|    | Brian Jones           | Gold Seal Roofing & Sheet Metal     |    | (860) 484-8430 | BJONES@GSRROOFS.COM         | Subcontractor    | Thermal and Moisture Protection, Dampproofing and Waterproofing, Thermal Protection, Exterior Insula... | 9/21/2016 |
|  | Pete Dussinger        | Advanced Cooling Technologies, Inc. |  | (717) 295-6111 | pete.dussinger@1-act.com    | Engineer         | Heating, Ventilating, and Air-Conditioning (HVAC), Facility Fuel Systems, HVAC Piping and Pumps, HVA... | 9/19/2016 |
|  | Gloria Smejkal        | Duct Diagnostics LLC                |  |                | GLORIASMEJKAL@GMAIL.COM     | Service Provider | HVAC Air Cleaning Devices   | 9/16/2016 |
|  | C.S. Walters          | CleanMax Systems-215073911          |  | (314) 707-9112 | chris@cleanmaxsystems.com   | Architect        | Concrete, Concrete Forming and Accessories, Concrete Reinforcing, Cast-in-Place Concrete, Concrete P... | 9/13/2016 |
|  | Estimating Department | HD Supply Waterworks                |  | (413) 732-8400 | kristen.wagner@hdsupply.com | Supplier         | Utilities, Water Utilities, Wells, Sanitary Sewerage Utilities, Storm Drainage Utilities, Ponds and ... | 9/9/2016  |
|  | Luann Maraglio        | Triad Construction Services LLC     |  | (203) 584-9450 | Bidding@triad-serv.com      | Subcontractor    | Plumbing, Plumbing Piping and Pumps, Plumbing Equipment, Plumbina                                       | 9/8/2016  |



|  |   |                     |   |   |                |                           |               |  |          |
|--|---|---------------------|---|---|----------------|---------------------------|---------------|--|----------|
|  |    | Robert Blake Cramer | New Haven Awning Co                       |    | (203) 494-4680 | blake@nhaawning.com       | Other         | Fixtures, Gas and Vacuum Systems f...<br>Protective Covers, Manufactured Exterior Specialties, Flags and Banners | 9/7/2016 |
|  |    | Mike Sullivan       | New Castle Building Products HQ-203401829 |    | (914) 948-6363 | msullivan@ncbp.com        | Supplier      | Thermal and Moisture Protection, Dampproofing and Waterproofing, Thermal Protection, Exterior Insula...          | 9/7/2016 |
|  |    | Ray Zanon           | Amec Construction LLC                     |    | (203) 642-3530 | RZANON@AMECLLC.COM        | Subcontractor | Demolition and Structure Moving, Site Remediation, Contaminated Site Material Removal, Concrete, Con...          | 9/7/2016 |
|  |    | Adam Sweet          | Omega Flex, Inc.                          |    | (610) 524-7272 | adamsweetes@gmail.com     | Other         | Fire Suppression, Water-Based Fire-Suppression Systems, Fire-Extinguishing Systems, Fire Pumps, Fire...          | 9/6/2016 |
|  |  | Kelley Johnson      | Turner Consulting Inc;john                |  | (603) 749-1841 | kelleyj@consultjtc.com    | Engineer      | Concrete, Concrete Forming and Accessories, Concrete Reinforcing, Cast-in-Place Concrete, Concrete P...          | 9/5/2016 |
|  |  | vaughn butler       | Scholar Painting                          |  | (203) 927-7806 | SCHOLARPAINTING@GMAIL.COM | Subcontractor | Thermal and Moisture Protection, Dampproofing and Waterproofing, Thermal Protection, Exterior Insula...          | 9/3/2016 |
|  |  | Drew Appleton       | Automated Building Systems, Inc.          |  | 860-657-9257   | dappleton@absddc.com      | Subcontractor | Heating, Ventilating, and Air-Conditioning (HVAC), Facility Fuel Systems, HVAC Piping and Pumps, HVA...          | 9/2/2016 |
|  |  | Penny Warstler      | Contract Decor Inc                        |  | (760)-343-4444 | CDI@Contract-Decor.com    | Other         | Specialties, Chalkboards, Markerboards and Tackboards, Display Cases, Directories and Plaques, Traff...          | 9/1/2016 |

|  |   |                   |                                   |   |                |  |               |   |            |
|--|---|-------------------|-----------------------------------|---|----------------|--|---------------|---|------------|
|  |    | Ben Christensen   | B & B Lightning Protection        |     | 609-477-8850   | bbaird@bblighting.com                  | Subcontractor | Special Construction, Special Facility Components, Fountains, Special Purpose Rooms, Special Structu... | 9/1/2016   |
|  |    | Geoff Frazier     | STS Steel Inc                     |    | (518) 370-2693 | geoff@ststeel.com                      | Subcontractor | Metals, Structural Metal Framing, Metal Joists, Metal Decking   | 8/30/2016  |
|  |    | Angelina Helling  | Grice Innovations Inc             |    | 608314-8710    | angelina@jgius.com                     | Subcontractor | Metals, Metal Restoration and Cleaning, Structural Metal Framing, Metal Joists, Metal Decking, Cold...  | 10/10/2016 |
|  |    | Rich Meyer        | Greenmaker Industries             |    |                | rmeyer@protechspec.com                 | Supplier      | Specialties, Interior Specialties, Wall and Door Protection, Fire Protection Specialties                | 10/10/2016 |
|  |   | Tom D'Alessandro  | Omntec Mfg                        |   | (631) 981-2001 | tom@omntec.com                         | Other         | Specialties, Chalkboards, Markerboards and Tackboards, Display Cases, Directories and Plaques, Traff... | 10/10/2016 |
|  |  | Kurt Amidon       | Subsurface Constructors-164706127 |  | (314)-421-2460 | kurt.amidon@subsurfaceconstructors.com | Subcontractor | Fountains, Earthwork Methods, Shoring and Underpinning, Excavation Support and Protection, Special F... | 10/7/2016  |
|  |  | Michelle Estrella | USA Shade                         |  | (800) 966-5005 | mestrella@usa-shade.com                | Subcontractor | Special Construction, Special Facility Components, Fountains, Special Purpose Rooms, Special Structu... | 10/6/2016  |
|  |  | Sal Ganci Jr      | Mid-state Mason                   |  | (860) 953-0044 | salg@midstatemason.com                 | Subcontractor | Masonry, Unit Masonry, Stone Assemblies, Refractory Masonry, Corrosion-Resistant Masonry, Manufactur... | 10/6/2016  |
|  |   | Evan Cohen        | Aeron Corporation                 |   | (203) 271-     | EVAN@AERCONCORP.C                      | Supplier      | Heating, Ventilating.   | 10/5/2016  |

|  |  |                 |                                    |  |                |                                      |               |   |           |
|--|--|-----------------|------------------------------------|--|----------------|--------------------------------------|---------------|---|-----------|
|  |  |                 |                                    |  | 3386           | OM                                   |               | and Air-Conditioning (HVAC), Facility Fuel Systems, HVAC Piping and Pumps, HVA...                       |           |
|  |  | JOHN KELLY      | WindowRama                         |  | (516) 965-6282 | kellyj@windowrama.com                | Supplier      | General Requirements, Summary, Price and Payment Procedures, Administrative Requirements, Survey and... | 10/4/2016 |
|  |  | Gunni Nixon     | Bencor Inc                         |  | (724)-283-2262 | gunni.nixon@bencorinc.com            | Subcontractor | Site Remediation, Shoring and Underpinning, Excavation Support and Protection, Special Foundations a... | 10/4/2016 |
|  |  | Jim Grajek      | Buffalo Drilling                   |  | (716) 759-2022 | JGRAJEK@BUFFALODRILLING.COM          | Subcontractor | Special Construction, Special Facility Components, Fountains, Special Purpose Rooms, Special Structu... | 10/4/2016 |
|  |  | Julian Pearlman | Menard Usa                         |  |                | jpearlman@menardusa.com              | Subcontractor | General Requirements, Summary, Price and Payment Procedures, Administrative Requirements, Survey and... | 10/4/2016 |
|  |  | Tina Polley     | Building Specialties/arch Hardware |  | (413) 788-9686 | tpolley@bsahinc.com                  | Supplier      | Openings, Doors and Frames, Specialty Doors and Frames, Access Doors and Panels, Pressure-Resistant ... | 10/4/2016 |
|  |  | Lyle Simonton   | Subsurface Constructors-164706127  |  | (314) 421-2460 | lsimonton@subsurfaceconstructors.com | Subcontractor | Shoring and Underpinning, Excavation Support and Protection, Special Foundations and Load-Bearing El... | 10/3/2016 |
|  |  | David Ayer      | Ayer Sales, Inc.                   |  | (781) 933-3675 | dayer@ayer.com                       | Supplier      | Plumbing, Plumbing Piping and Pumps, Plumbing Equipment, Plumbing Fixtures, Pool and Fountain Plumbi... | 10/3/2016 |

|  |  |                |                                    |  |                |                              |               |   |           |
|--|--|----------------|------------------------------------|--|----------------|------------------------------|---------------|---|-----------|
|  |  | Stephen Berge  | Bravo Construction Materials Inc.  |  | (239) 471-8127 | stephen@bravomaterials.com   | Supplier      | Stone Assemblies, Wood, Plastics, and Composites, Finish Carpentry, Architectural Woodwork, Plastic ... | 10/3/2016 |
|  |  | Jason Caneer   | Eric Sons                          |  | (770) 505-6003 | jcaneer@eric-sons.com        | Other         | General Requirements, Summary, Price and Payment Procedures, Administrative Requirements, Survey and... | 9/30/2016 |
|  |  | Kevin Nichols  | Building Specialties/arch Hardware |  | (413) 788-9686 | knichols@bsahinc.com         | Supplier      | Openings, Doors and Frames, Specialty Doors and Frames, Access Doors and Panels, Coiling Doors and G... | 9/30/2016 |
|  |  | Victor Conklin | Kne Corporation                    |  | (781) 762-8344 | victor@knecorp.com           | Subcontractor | Openings, Doors and Frames, Specialty Doors and Frames, Access Doors and Panels, Coiling Doors and G... | 9/29/2016 |
|  |  | Frank Duquette | Duquettes Welding                  |  | (518) 563-3161 | FRANKDUQUETTE@PRIMELINK1.NET | Subcontractor | Metals, Metal Restoration and Cleaning, Structural Metal Framing, Metal Joists, Metal Decking, Metal... | 9/29/2016 |
|  |  | Ken Reynolds   | Mechanical Solutions Inc           |  |                | kreynolds@msipump.com        | Supplier      | Fire Pumps, Fire-Suppression Water Storage, Plumbing, Plumbing Piping and Pumps, Plumbing Equipment,... | 9/29/2016 |
|  |  | David Bowlby   | Stucco Depot                       |  | (203) 430-9186 | stuccodepot.org@gmail.com    | Supplier      | Manufactured Masonry, Dampproofing and Waterproofing, Exterior Insulation and Finish Systems            | 9/28/2016 |
|  |  | Dustin Dwyer   | Prescott Co., Inc.;e.j.            |  |                | DUSTIN.DWYER@EJPRESCOTT.COM  | Supplier      | Utilities, Water Utilities, Wells, Sanitary Sewerage Utilities, Storm Drainage Utilities.               | 9/28/2016 |

|  |  |                     |                                |  |                |                                |               |  |           |
|--|--|---------------------|--------------------------------|--|----------------|--------------------------------|---------------|--|-----------|
|  |  | James McLaughlin    | J. E. McLaughlin Inc.          |  | (802) 773-6258 | chaz@jemcloughlin.com          | Supplier      | Ponds and ...<br>Thermal and Moisture Protection, Dampproofing and Waterproofing, Thermal Protection, Exterior Insula... | 9/28/2016 |
|  |  | Peter Malavenda Sr. | Malcon Industrial Controls Inc |  | (914) 666-7146 | MALCONBOSS@ATT.NET             | Subcontractor | General Requirements, Summary, Price and Payment Procedures, Administrative Requirements, Survey and...                  | 9/28/2016 |
|  |  | Joe Squillacote     | GDS Contracting Corp.          |  | (860) 828-6654 | JVS@GDSCONTRACTING.COM         | Subcontractor | Metal Decking, Cold-Formed Metal Framing, Thermal and Moisture Protection, Firestopping, Wall and Do...                  | 9/27/2016 |
|  |  | Matt Mirto          | Abc Sign Corporation           |  |                | matt@abcsigncorp.com           | Other         | Specialties, Chalkboards, Markerboards and Tackboards, Display Cases, Directories and Plaques, Traff...                  | 9/27/2016 |
|  |  | Phil Coraccio       | CSI Pipe LLC                   |  | (860) 564-9000 | pcoraccio@csipipe.com          | Supplier      | Earthwork, Site Clearing, Earth Moving, Earthwork Methods, Shoring and Underpinning, Excavation Supp...                  | 9/27/2016 |
|  |  | Mike Fearing        | Computer Raised Floors         |  | (860) 779-5835 | mfearing@crfinteriors.com      | Subcontractor | Specialty Doors and Frames, Coiling Doors and Grilles, Folding Doors and Grilles, Interior Specialti...                  | 9/26/2016 |
|  |  | Don McQuilkin       | Paramount Construction Llc     |  |                | DON@PCONSTRUCTIONLLC.COM       | Subcontractor | Earthwork, Site Clearing, Earth Moving, Earthwork Methods, Shoring and Underpinning, Excavation Supp...                  | 9/26/2016 |
|  |  | Felicia Fox         | P & D Mechanical Inc           |  | (860) 537-0617 | Feliciaf@pdmmechanical-inc.com | Subcontractor | Plumbing, Plumbing Piping and Pumps, Plumbing Equipment, Plumbing Fixtures, Pool and Fountain Plumbi...                  | 9/26/2016 |
|  |  | Scott               | Hy-Safe                        |  | 262-           | sholbrook@                     | Subcontract   | Metals, Metal  | 9/23/2016 |

|  |  |                 |  |  |                |                             |               |   |           |
|--|--|-----------------|--|--|----------------|-----------------------------|---------------|---|-----------|
|  |  | Holbrook        | Technology                             |  | 752-2400       | hysafetech.com              | or            | Restoration and Cleaning, Structural Metal Framing, Metal Joists, Metal Decking, Cold...                |           |
|  |  | David Kiely     | Kleeberg Sheet Metal                   |  | (518) 915-1972 | DKIELY@KLEEBERG.COM         | Subcontractor | Heating, Ventilating, and Air-Conditioning (HVAC), Facility Fuel Systems, HVAC Piping and Pumps, HVA... | 9/23/2016 |
|  |  | David Lasky     | Major Theatre Equipment Corp.          |  | (617) 464-0444 | dlasky@majortheatre.com     | Other         | Equipment, Theater and Stage Equipment  | 9/22/2016 |
|  |  | John Malizia    | Menard Usa                             |  | (412) 620-6170 | JMalizia@menardgroupusa.com | Subcontractor | General Requirements, Summary, Price and Payment Procedures, Administrative Requirements, Survey and... | 9/22/2016 |
|  |  | Jason Rogers    | Jnr Plumbing Llc                       |  | (203) 504-2735 | JNRPLUMBINGNGLLC@GMAIL.COM  | Subcontractor | Plumbing, Plumbing Piping and Pumps, Plumbing Equipment, Plumbing Fixtures, Pool and Fountain Plumbi... | 9/22/2016 |
|  |  | Bruce Gray      | J Suich Industries                     |  | (860) 928-0786 | bgray@jsuichindustries.com  | Supplier      | Heating, Ventilating, and Air-Conditioning (HVAC), Facility Fuel Systems, HVAC Piping and Pumps, HVA... | 9/21/2016 |
|  |  | Whitney Henion  | The Western Group (Western Wire Works) |  | 503-222-1644   | jennaw@thewesterngroup.com  | Architect     | Metals, Metal Restoration and Cleaning, Structural Metal Framing, Metal Joists, Metal Decking, Cold...  | 9/21/2016 |
|  |  | William Donovan | Donovan; William                       |  | (512) 804-9734 | WJDIII@OULTLOOK.COM         | Subcontractor | Wood, Plastics, and Composites, Rough Carpentry, Finish Carpentry, Architectural Woodwork, Structura... | 9/21/2016 |
|  |  | Mark Feb        | diamond roofing                        |  | (203) 754-7884 | markfeb@diamondinc.net      | Subcontractor | Steep Slope Roofing, Roofing and Siding Panels, Membrane  | 9/21/2016 |

|  |  |  |                     |  |  |                |                             |                                   |   |           |
|--|--|--|---------------------|--|--|----------------|-----------------------------|-----------------------------------|---|-----------|
|  |  |  |                     |  |  |                |                             | Roofing, Flashing and Sheet Metal |   |           |
|  |  |  | Kathy Baker-Heckard | Mason Contractors Association of America |  | (800) 536-2225 | kbh@indystone.com           | Supplier                          | Stone Assemblies  | 9/20/2016 |
|  |  |  | Ray Horan           | Pittcon Industries                       |  | (301) 927-1000 | rhoran@protechspec.com      | Other                             | General Requirements, Summary, Price and Payment Procedures, Administrative Requirements, Survey and... | 9/20/2016 |
|  |  |  | Dave Campbell       | Automated Building Systems, Inc.         |  | 860-657-9257   | dcampbell@absddc.com        | Subcontractor                     | Heating, Ventilating, and Air-Conditioning (HVAC), Facility Fuel Systems, HVAC Piping and Pumps, HVA... | 9/20/2016 |
|  |  |  | Mike Urso           | Aercon Corporation                       |  | (203) 271-3386 | mike@aerconcorp.com         | Supplier                          | Heating, Ventilating, and Air-Conditioning (HVAC), Central Heating Equipment, Central Cooling Equipm... | 9/20/2016 |
|  |  |  | Brett Kadrmass      | H&B Specialized Products, Inc.           |  | (952) 698-5786 | bkadrmass@hbsponline.com    | Subcontractor                     | Lockers   | 9/19/2016 |
|  |  |  | Damon Nilsson       | Agrifim Irrigation Products              |  | (520) 237-2191 | damonnilsson@ndspro.com     | Supplier                          | Concrete, Concrete Forming and Accessories, Concrete Reinforcing, Cast-in-Place Concrete, Concrete P... | 9/19/2016 |
|  |  |  | Demo Ververis       | Fire Rated LLC                           |  | (860) 578-3284 | demo.firerated@gmail.com    | Service Provider                  | Fire Suppression, Water-Based Fire-Suppression Systems, Fire-Extinguishing Systems, Fire Pumps, Fire... | 9/19/2016 |
|  |  |  | Arnie Jones         | A & B Mechanical                         |  | (203) 261-5637 | mailbox@abmechanicalllc.com | Subcontractor                     | Plumbing, Plumbing Piping and Pumps, Plumbing Equipment, Plumbing Fixtures, Pool and Fountain Plumbi... | 9/19/2016 |
|  |  |  | Justine Hancock     | The G-S COMPANY-166334317                |  | (815) 539-9623 | justineb@g-sco.com          | Other                             | Specialties, Chalkboards, Markerboards and Tackboards, Display Cases, Directories and Plaques.          | 9/19/2016 |











|  |  |                 |   |  |                       |                                      |                  |  |           |
|--|--|-----------------|---|--|-----------------------|--------------------------------------|------------------|--|-----------|
|  |  | Tyler Shank     | Mid-state Mason                                   |  |                       | tylers@mids<br>tatemason.<br>com     | Subcontractor    | Masonry, Unit<br>Masonry, Stone<br>Assemblies,<br>Refractory<br>Masonry,<br>Corrosion-<br>Resistant<br>Masonry,<br>Manufactur...       | 9/19/2016 |
|  |  | Michael Webster | Norris & Ferraris                                 |  |                       | mike@norri<br>sferraris.co<br>m      | Supplier         | Heating,<br>Ventilating,<br>and Air-<br>Conditioning<br>(HVAC),<br>Central<br>Heating<br>Equipment,<br>Central<br>Cooling<br>Equipm... | 9/16/2016 |
|  |  | Tanveer Devji   | Visual Citi Inc                                   |  | 631-<br>482-<br>3030  | tanveer@vis<br>ualciti.com           | Subcontractor    | Specialties,<br>Chalkboards,<br>Markerboards<br>and<br>Tackboards,<br>Display<br>Cases,<br>Directories<br>and Plaques,<br>Traff...     | 9/16/2016 |
|  |  | Joseph Suich    | J Suich Industries                                |  | (860)<br>928-<br>0786 | jsuich@jsui<br>chindustries<br>.com  | Supplier         | Specialties,<br>Chalkboards,<br>Markerboards<br>and<br>Tackboards,<br>Display<br>Cases,<br>Directories<br>and Plaques,<br>Traff...     | 9/15/2016 |
|  |  | Kari Banach     | Norris & Ferraris                                 |  | (860)<br>651-<br>1986 | mailbox@n<br>orrisferraris.<br>com   | Supplier         | Heating,<br>Ventilating,<br>and Air-<br>Conditioning<br>(HVAC),<br>HVAC Air<br>Distribution,<br>HVAC Air<br>Cleaning<br>Devices,...    | 9/13/2016 |
|  |  | Cory Paterson   | Argyle Security (ISI Detention Contracting Group) |  | 210495-<br>5245       | cpaterson@<br>argylesecuri<br>ty.com | Engineer         | Openings,<br>Doors and<br>Frames,<br>Specialty<br>Doors and<br>Frames,<br>Access Doors<br>and Panels,<br>Coiling Doors<br>and G...     | 9/13/2016 |
|  |  | steve bradbury  | Telserv Llc                                       |  | (860)<br>740-<br>3640 | SBRADBURY<br>@TELSERV.<br>COM        | Service Provider | Existing<br>Conditions,<br>Assessment,<br>Subsurface<br>Investigation,<br>Demolition<br>and Structure<br>Moving, Site<br>Rem...        | 9/13/2016 |
|  |  | Shaun Robinson  | Accurate Door & Window                            |  |                       | accuratesha<br>un@comca<br>st.net    | Subcontractor    | Openings,<br>Doors and<br>Frames,<br>Specialty<br>Doors and<br>Frames,<br>Entrances.   | 9/13/2016 |










|  |  |                    |   |  |                |                                    |               |   |           |
|--|--|--------------------|---|--|----------------|------------------------------------|---------------|---|-----------|
|  |  | Aqil Unia          | Visual Citi Inc                             |  | 631-482-3030   | aqil@visualciti.com                | Subcontractor | Storefronts, and Curtain Walls, W...<br>Utilities, Water Utilities, Wells, Sanitary Sewerage Utilities, Storm Drainage Utilities, Ponds and ... | 9/12/2016 |
|  |  | Ryan Martocci      | Mccarthy Concrete                           |  |                | ryanm@mccreconcrete.com            | Subcontractor | Concrete, Concrete Forming and Accessories, Concrete Reinforcing, Cast-in-Place Concrete, Concrete P...   | 9/12/2016 |
|  |  | Wendell King       | Hollman Inc-191327911                       |  | 972815-4000    | Wendell@hollman.com                | Other         | Lockers   | 9/9/2016  |
|  |  | Guilio Burra       | Northeast Mesa LLC                          |  | 845-878-9344   | info@northeastmesa.com             | Subcontractor | Earthwork, Site Clearing, Earth Moving, Earthwork Methods, Shoring and Underpinning, Excavation Supp...   | 9/8/2016  |
|  |  | Tapered Insulation | New Castle Building Products HQ-203401829   |  | (914)-948-6363 | taper@ncbp.com                     | Other         | Thermal and Moisture Protection, Dampproofing and Waterproofing, Thermal Protection, Exterior Insula...   | 9/7/2016  |
|  |  | Tricia Moran       | Hy-Safe Technology                          |  | 262-752-2400   | tmoran@hy-safe.com                 | Subcontractor | General Requirements, Summary, Price and Payment Procedures, Administrative Requirements, Survey and...   | 9/6/2016  |
|  |  | Srdjan Dragojevic  | Shannon Enterprises of Western New York Inc |  | 716-693-7954   | sdragojevic@blanket-insulation.com | Other         | Thermal and Moisture Protection, Thermal Protection, Plumbing, Plumbing Piping and Pumps, Plumbing E...   | 9/6/2016  |
|  |  | Phil Risedorff     | Jesco Industries (V)                        |  | 517542-4024    | phillr@jescoonline.com             | Other         | Lockers   | 9/6/2016  |
|  |  | John Albert        | Blair Companies                             |  | 865-540-4388   | jalbert@blaircompanies.com         | Subcontractor | Roofing and Siding Panels   | 9/1/2016  |
|  |  | Robert Andrews     | Stonetrade-165965315                        |  | (401) 885-6608 | randrews@stonetrade.com            | Supplier      | Masonry, Unit Masonry, Stone Assemblies, Refractory Masonry, Corrosion-   | 9/1/2016  |

|  |  |  |  |  |                   |                                |               |   |            |
|--|--|--|--|--|-------------------|--------------------------------|---------------|---|------------|
|  |  |  |  |  | (450)<br>641-2618 | estimation@sofab.ca            | Subcontractor | Resistant Masonry, Manufactur...<br>Structural Metal Framing, Metal Joists, Metal Decking, Metal Fabrications | 9/1/2016   |
|  |  |  |  |  | (860)<br>638-1111 | estimating@joecapassomason.com | Subcontractor | Masonry, Unit Masonry, Stone Assemblies, Refractory Masonry, Corrosion-Resistant Masonry, Manufactur...       | 9/1/2016   |
|  |  |  |  |  |                   | mkirnon@kandmfire.com          | Subcontractor | Fire Suppression, Water-Based Fire-Suppression Systems, Fire-Extinguishing Systems, Fire Pumps, Fire...       | 9/1/2016   |
|  |  |  |  |  | (203)<br>687-0110 | CarterRobert1988@Gmail.com     | Subcontractor | Fire and Smoke Protection, Firestopping, Joint Protection   | 8/31/2016  |
|  |  |  |  |  | 972815-4000       | tina@hollman.com               | Supplier      | Specialties, Chalkboards, Markerboards and Tackboards, Display Cases, Directories and Plaques, Traff...       | 8/31/2016  |
|  |  |  |  |  | (914)<br>668-2003 | dialacs@aol.com                | Subcontractor | Heating, Ventilating, and Air-Conditioning (HVAC), Facility Fuel Systems, HVAC Piping and Pumps, HVA...       | 8/30/2016  |
|  |  |  |  |  | (704)<br>992-4131 | william.jones@momentive.com    | Other         | Thermal and Moisture Protection, Dampproofing and Waterproofing   | 10/10/2016 |
|  |  |  |  |  | (860)<br>347-1507 | gsliva@aodct.com               | Subcontractor | Coiling Doors and Grilles, Folding Doors and Grilles, Overhead Doors, Equipment, Religious Equipment...       | 10/10/2016 |
|  |  |  |  |  | (845)<br>275-6004 | PAUL.MARTINELLI@FERGUSON.COM   | Supplier      | Water-Based Fire-Suppression Systems, Fire-Suppression Water  | 10/7/2016  |



















|  |  |  |                                |  |                |                             |               |   |  |  |
|--|--|--|--------------------------------|--|----------------|-----------------------------|---------------|---|--|--|
|  |  |  |                                |  |                |                             |               |   | Storage, Plumbing Piping and Pumps, Uti... |  |
|  |  |  | Wiremen, Inc.                  |  | (203) 757-2161 | wiremen@wiremeninc.com      | Subcontractor | Communications Utilities  | 10/7/2016                                  |  |
|  |  |  | Al Fire Protection Llc         |  | (860) 291-8840 | mike@alfirect.com           | Subcontractor | Fire Suppression, Water-Based Fire-Suppression Systems, Fire-Extinguishing Systems, Fire Pumps, Fire... | 10/6/2016                                  |  |
|  |  |  | Laborers International Union   |  | (617) 479-4275 | ltorchia@Inerof.org         | Other         | General Requirements, Summary, Price and Payment Procedures, Administrative Requirements, Survey and... | 10/5/2016                                  |  |
|  |  |  | Cassone Trailer & Container Co |  | (631) 585-7800 | mary@cassone.com            | Subcontractor | Commercial Equipment  | 10/5/2016                                  |  |
|  |  |  | Roofers & Waterproofs Local 12 |  | (203) 772-2565 | rooferslocal12@gmail.com    | Other         | Thermal and Moisture Protection, Dampproofing and Waterproofing, Thermal Protection, Steep Slope Roo... | 10/4/2016                                  |  |
|  |  |  | Tancreti Construction LLC      |  | (203) 815-3556 | MR@TANCRETICONSTRUCTION.COM | Subcontractor | General Requirements, Summary, Price and Payment Procedures, Administrative Requirements, Survey and... | 10/4/2016                                  |  |
|  |  |  | Amsterdam Hotel                |  | (203) 327-4300 | DRGRAY@AMSTERDAMHOTELCT.COM | Other         | General Requirements, Summary, Price and Payment Procedures, Administrative Requirements, Survey and... | 10/4/2016                                  |  |
|  |  |  | Newburgh Winwater Works        |  | (914) 778-3312 | wdietrich@winwaterworks.com | Supplier      | Utilities, Water Utilities, Wells, Sanitary Sewerage Utilities, Storm Drainage Utilities, Ponds and ... | 10/4/2016                                  |  |
|  |  |  | Mid-state Mason                |  |                | terry@midsstatemason.com    | Subcontractor | Masonry, Unit Masonry, Stone Assemblies, Refractory Masonry, Corrosion-Resistant Masonrv.               | 10/4/2016                                  |  |

|  |                                     |                          |                          |                 |                                     |   |                |                              |               |   |           |
|--|-------------------------------------|--------------------------|--------------------------|-----------------|-------------------------------------|---|----------------|------------------------------|---------------|---|-----------|
|  | <input checked="" type="checkbox"/> | <input type="checkbox"/> | <input type="checkbox"/> | Charles Hughes  | American Environmental, Inc.        |    | (413) 265-6527 | chughes@amerenviro.com       | Subcontractor | Existing Conditions, Demolition and Structure Moving, Site Remediation, Contaminated Site Material R... | 10/3/2016 |
|  | <input checked="" type="checkbox"/> | <input type="checkbox"/> | <input type="checkbox"/> | Greg Caracoglia | Perfectly Plumb LLC                 |    | (860) 267-1618 | perfectlyplumb.gb@gmail.com  | Subcontractor | Fire Suppression, Water-Based Fire-Suppression Systems, Fire Pumps, Plumbing, Plumbing Piping and Pu... | 10/3/2016 |
|  | <input checked="" type="checkbox"/> | <input type="checkbox"/> | <input type="checkbox"/> | Daryle Dunlap   | Elite Environmental Solutions       |    | (860) 992-8781 | daryledunlap@comcast.net     | Subcontractor | General Requirements, Summary, Price and Payment Procedures, Administrative Requirements, Survey and... | 10/3/2016 |
|  | <input checked="" type="checkbox"/> | <input type="checkbox"/> | <input type="checkbox"/> | Mark Petrosino  | Hull Construction & Restoration Inc |    | (914) 220-0111 | MARK.PETROSINO@GMAIL.COM     | Subcontractor | Masonry, Unit Masonry, Stone Assemblies, Refractory Masonry, Corrosion-Resistant Masonry, Manufactur... | 10/3/2016 |
|  | <input checked="" type="checkbox"/> | <input type="checkbox"/> | <input type="checkbox"/> | Linda Cox       | The G-S COMPANY-166334317           |  | 410-284-9549   | lindac@g-sco.com             | Supplier      | Specialties, Chalkboards, Markerboards and Tackboards, Display Cases, Directories and Plaques, Traff... | 10/3/2016 |
|  | <input checked="" type="checkbox"/> | <input type="checkbox"/> | <input type="checkbox"/> | Cornelio Soto   | Armor-tite Construction Corp        |  | (914) 937-7134 | soto@armor-tite.com          | Subcontractor | Masonry, Unit Masonry, Stone Assemblies, Refractory Masonry, Corrosion-Resistant Masonry, Manufactur... | 10/3/2016 |
|  | <input checked="" type="checkbox"/> | <input type="checkbox"/> | <input type="checkbox"/> | Peter Jacques   | Hop River Concrete                  |  | (860) 742-1053 | peter@hopriver.com           | Subcontractor | Concrete, Concrete Forming and Accessories, Concrete Reinforcing, Cast-in-Place Concrete, Cast Decks... | 10/3/2016 |
|  | <input checked="" type="checkbox"/> | <input type="checkbox"/> | <input type="checkbox"/> | salmonarcama    | fmonarcasonry                       |  | (860) 883-6161 | smonarcama@fmonarcasonry.com | Subcontractor | Masonry, Unit Masonry, Stone Assemblies, Refractory Masonry, Corrosion-Resistant                        | 10/1/2016 |

|  |  |                         |                                    |  |                |   |               |   |           |
|--|--|-------------------------|------------------------------------|--|----------------|---|---------------|---|-----------|
|  |  | Reade Moorman           | Special Testing Laboratories, Inc. |  | (203) 743-7281 | readem@specialtesting.net                 | Engineer      | Masonry, Manufactur...<br>Quality Requirements, Subsurface Investigation, Concrete, Concrete Forming and Accessories, Concrete... | 10/1/2016 |
|  |  | Donna Crumley           | Setronics Corp - 194528212         |  | 978671-5450    | dcrumley@setronics.com                    | Other         | Security Mirrors and Domes  | 9/30/2016 |
|  |  | Joe Farrelly            | The Jack Farrelly Co.              |  | (860) 243-9714 | joe@jfpipeline.com                        | Supplier      | General Requirements, Temporary Facilities and Controls, Execution and Closeout Requirements, Existi...                           | 9/30/2016 |
|  |  | Heather Pelletier       | Benco LLC                          |  | (860) 489-7994 | hpelletier@bencoroofingllc.com            | Subcontractor | Thermal and Moisture Protection, Dampproofing and Waterproofing, Thermal Protection, Exterior Insula...                           | 9/30/2016 |
|  |  | Ross Salonia            | Siemens-cerberus                   |  | (860) 635-4113 | ROSS.SALONIA@SIEMENS.COM                  | Supplier      | General Requirements, Life Cycle Activities, Existing Conditions, Assessment, Subsurface Investigati...                           | 9/30/2016 |
|  |  | Nikolas Blahos          | Shanahan Sound Inc                 |  |                | nikolas@shanhansound.com                  | Subcontractor | General Requirements, Summary, Price and Payment Procedures, Administrative Requirements, Survey and...                           | 9/29/2016 |
|  |  | Christina Thomas-Walker | AH Harris and Sons                 |  | (774) 847-9046 | christina.thomaswalker@ahharris.com       | Supplier      | Existing Conditions, Assessment, Subsurface Investigation, Demolition and Structure Moving, Site Rem...                           | 9/28/2016 |
|  |  | Harriette Gonzalez      | INTEC Controls/ Relevant Solutions |  | (858) 578-7887 | harriette.gonzalez@relevant-solutions.com | Supplier      | Heating, Ventilating, and Air-Conditioning (HVAC), Facility Fuel Systems, HVAC Piping and Pumps, HVA...                           | 9/28/2016 |
|  |  | Joshua Smith            | Wolverine Fire Protection          |  | (860) 282-2488 | jsmith@wolverinefire.com                  | Subcontractor | General Requirements, Summary, Price and Payment Procedures, Fire   | 9/28/2016 |

|  |   |                    |                                |   |                   |   |               |   |                                       |  |
|--|---|--------------------|--------------------------------|---|-------------------|---|---------------|---|---------------------------------------|--|
|  |   |                    |                                |   |                   |   |               |   | Suppression, Water-Based Fire-Supp... |  |
|  | <input checked="" type="checkbox"/> <input type="checkbox"/> <input type="checkbox"/> | James Whitney      | Building Environmental Systems |    | (860) 221-4853    | jwhitney@buildingenvironmentalsystems.com | Subcontractor | Plumbing, Plumbing Piping and Pumps, Plumbing Equipment, Plumbing Fixtures, Pool and Fountain Plumbi... | 9/27/2016                             |  |
|  | <input checked="" type="checkbox"/> <input type="checkbox"/> <input type="checkbox"/> | Krist Mclaughlin   | Jolley Concrete, Inc           |    | (860) 774-9066    | krist.mclaughlin@gmail.com                | Supplier      | Concrete, Cast-in-Place Concrete, Concrete Pumping, Cast Decks and Underlayment, Grouting, Mass Conc... | 9/27/2016                             |  |
|  | <input checked="" type="checkbox"/> <input type="checkbox"/> <input type="checkbox"/> | Mark Weeks         | Mark O. Weeks, Inc.            |    | (860) 546-6691    | mowinc@charter.net                        | Subcontractor | Existing Conditions, Demolition and Structure Moving, Earthwork, Site Clearing, Earth Moving, Earthw... | 9/27/2016                             |  |
|  | <input checked="" type="checkbox"/> <input type="checkbox"/> <input type="checkbox"/> | Dennis K           | Fairfield Testing Laboratories |    | (203) 336-5900    | DENNIS@FAIRFIELDTESTING.COM               | Other         | General Requirements, Quality Requirements, Existing Conditions, Assessment, Subsurface Investigati...  | 9/27/2016                             |  |
|  | <input checked="" type="checkbox"/> <input type="checkbox"/> <input type="checkbox"/> | Eva Tyz            | Steeltech Co.                  |  | (860)290-893-0236 | etyz@steeltechbp.com                      | Subcontractor | Summary, Metals, Structural Metal Framing, Metal Joists, Metal Decking, Metal Fabrications, Handrail... | 9/27/2016                             |  |
|  | <input checked="" type="checkbox"/> <input type="checkbox"/> <input type="checkbox"/> | Rita Gosselin      | G & R Construction, Inc.       |  | (860) 951-0664    | rita@grconstruction.com                   | Subcontractor | Manufactured Masonry, Exterior Insulation and Finish Systems  | 9/27/2016                             |  |
|  | <input checked="" type="checkbox"/> <input type="checkbox"/> <input type="checkbox"/> | Dave Goral         | Ibew Local Union # 90          |  | (203) 265-9267    | daveg@ibewlocal90.org                     | Other         | Electrical Utilities  | 9/27/2016                             |  |
|  | <input checked="" type="checkbox"/> <input type="checkbox"/> <input type="checkbox"/> | Christopher Cooper | Mountain View Landscape, LLC   |  | (860) 632-2496    | ccooper@mvllc.com                         | Subcontractor | Manufactured Masonry  | 9/26/2016                             |  |
|  | <input checked="" type="checkbox"/> <input type="checkbox"/> <input type="checkbox"/> | Arnold Foster      | Northeast Building Supply      |  | (203) 366-4757    | af1452@aol.com                            | Supplier      | General Requirements, Summary, Price and Payment Procedures, Administrative Requirements, Survey and... | 9/26/2016                             |  |
|  |   | John Atwood        |                                |   | (508)             | john@atwo                                 | Other         | General   | 9/26/2016                             |  |



|  |   |  |   |                |                                |               |   |           |
|--|---|--|---|----------------|--------------------------------|---------------|---|-----------|
|  |     | Atwood Consulting Group                |     | 654-6244       | odconsultinggroup.com          |               | Requirements, Summary, Price and Payment Procedures, Administrative Requirements, Survey and...         |           |
|  |    | Ed Colon Berlin Steel Construction Co  |    | (860) 828-2516 | ecolon@berlinsteel.com         | Subcontractor | Metals, Metal Restoration and Cleaning, Structural Metal Framing, Metal Joists, Metal Decking, Metal... | 9/26/2016 |
|  |    | Michael Brault Colossale Concrete      |    | (860) 223-3179 | CCI_Estimating@snet.net        | Subcontractor | Site Remediation, Contaminated Site Material Removal, Concrete Forming and Accessories, Concrete Rei... | 9/26/2016 |
|  |    | Bobby Sellazzo Crp Sanitation          |    | (914) 592-4129 | bobby@crpsanitation.com        | Subcontractor | General Requirements, Summary, Price and Payment Procedures, Administrative Requirements, Survey and... | 9/26/2016 |
|  |  | James DePersia DePersia Corporation    |  | (860) 659-3237 | de.persia@sbglobal.net         | Subcontractor | Masonry, Unit Masonry   | 9/24/2016 |
|  |  | Steve Alonge S & L Plumbing Heating Co |  | (845) 278-2928 | salonge.slplumbing@comcast.net | Other         | Plumbing, Plumbing Piping and Pumps, Plumbing Equipment, Plumbing Fixtures, Pool and Fountain Plumbi... | 9/23/2016 |
|  |  | Ken Labonte Blake Equipment Co.        |  | (315) 472-6311 | ken.labonte@blakeEquipment.com | Other         | Plumbing, Plumbing Piping and Pumps, Plumbing Equipment, Plumbing Fixtures, Pool and Fountain Plumbi... | 9/22/2016 |
|  |  | Jonathan Ploof A Royal Flush Inc       |  | (203) 335-1970 | jonathan@aroyalflush.com       | Supplier      | General Requirements, Summary, Price and Payment Procedures, Administrative Requirements, Survey and... | 9/22/2016 |
|  |  | Joe Tomonto Jva Construction Llc       |  | (203) 602-8882 | JVACONSTRUCTIONLLC@GMAIL.COM   | Subcontractor | Masonry, Unit Masonry, Stone Assemblies, Refractory Masonrv.  | 9/22/2016 |

|  |  |                   |                          |  |                |                              |                  |   |  |  |
|--|--|-------------------|--------------------------|--|----------------|------------------------------|------------------|---|--|--|
|  |  |                   |                          |  |                |                              |                  |   | Corrosion-Resistant Masonry, Manufactur... |  |
|  |  | bob valentine     | Northeast Industrial Svc |  | (860) 683-2433 | NISCO@SN ET.NET              | Service Provider | Heating, Ventilating, and Air-Conditioning (HVAC)   | 9/22/2016                                  |  |
|  |  | Stephen Pazdar    | X T X Associates Llc     |  | (860) 402-2125 | spazdar@xtxassociates.com    | Subcontractor    | Metals, Metal Restoration and Cleaning, Structural Metal Framing, Metal Joists, Metal Decking, Cold...  | 9/22/2016                                  |  |
|  |  | Conor Faron       | Acadia                   |  |                | conor.faron@acadia-ins.com   | Other            | General Requirements, Summary, Price and Payment Procedures, Administrative Requirements, Survey and... | 9/21/2016                                  |  |
|  |  | Adam Eldridge     | Somatex Inc              |  |                | AELDRIDGE@SOMATEX INC.COM    | Design / Builder | Metal Fabrications, Equipment, Special Structures   | 9/21/2016                                  |  |
|  |  | Priscilla Lasky   | Donnegan Systems         |  | (508) 393-5700 | plasky@donnegan.com          | Supplier         | Equipment, Special Construction   | 9/21/2016                                  |  |
|  |  | Mark Sergi        | Abcon Environmental      |  | (203) 410-7756 | ABCON1_96@HOTMAIL.COM        | Subcontractor    | General Requirements, Summary, Price and Payment Procedures, Administrative Requirements, Survey and... | 9/21/2016                                  |  |
|  |  | Stephanie Allgood | C.M. Lyngle & Sons, Inc  |  | (800)-472-7891 | stephanie@liboyd.com         | Other            | Specialties, Chalkboards, Markerboards and Tackboards, Display Cases, Directories and Plaques, Traff... | 9/20/2016                                  |  |
|  |  | Tim Morse         | Acadia                   |  | (207) 228-1982 | TIMOTHY.MORSE@ACADIA-INS.COM | Other            | General Requirements, Summary, Price and Payment Procedures, Administrative Requirements, Survey and... | 9/20/2016                                  |  |
|  |  | Bruce Kehr        | Expanded Supply Products |  | (845) 265-3771 | Bkehr@hotmail.com            | Supplier         | General Requirements, Summary, Price and Payment Procedures, Administrative Requirements, Survey and... | 9/20/2016                                  |  |

|  |  |                   |   |  |                |                               |               |   |           |
|--|--|-------------------|---|--|----------------|-------------------------------|---------------|---|-----------|
|  |  | Steve Palumbo     | Rock-vern Electric                      |  | (860) 875-5905 | STEVE@ROCKVERN.COM            | Subcontractor | Electrical Utilities, Communications Utilities  | 9/20/2016 |
|  |  | Joe Diiorio       | Di Iorio Brothers Excavation Inc        |  | (203) 838-8888 | diiorioes@aol.com             | Subcontractor | Earthwork, Site Clearing, Earth Moving, Earthwork Methods, Shoring and Underpinning, Excavation Supp... | 9/19/2016 |
|  |  | Alex George       | C and S PMC                             |  | (518) 248-3613 | info@candspmc.com             | Engineer      | Metals, Metal Restoration and Cleaning, Structural Metal Framing, Metal Joists, Metal Decking, Cold...  | 9/19/2016 |
|  |  | Michael Colossale | Colossale Concrete                      |  | (860) 223-3179 | mcolossale@snet.net           | Subcontractor | Existing Conditions, Assessment, Subsurface Investigation, Demolition and Structure Moving, Site Rem... | 9/16/2016 |
|  |  | Mike McLaud       | The Natural Slate and Quartzite Co. LLC |  | (814) 547-5740 | mike@natslateandquartzite.com | Supplier      | Stone Assemblies  | 9/15/2016 |
|  |  | craig ryan        | Icf Building Company                    |  | (860) 204-2929 | WCRYAN101@AOL.COM             | Supplier      | Concrete Forming and Accessories  | 9/15/2016 |
|  |  | Tejal Vallam      | Orissa, LLC                             |  | (860) 983-6999 | tvallam@yahoo.com             | Subcontractor | Execution and Closeout Requirements   | 9/15/2016 |
|  |  | Peter Hug         | Hug Exavating                           |  | (203) 258-4719 | hugdigs4u@aol.com             | Subcontractor | Unit Masonry, Stone Assemblies, Earthwork, Site Clearing, Earth Moving, Earthwork Methods, Shoring a... | 9/14/2016 |
|  |  | isaac williams    | Mcm Acoustics                           |  | (860) 231-6275 | IWILLIAMS@MCMACOSTICS.COM     | Subcontractor | General Requirements, Summary, Price and Payment Procedures, Administrative Requirements, Survey and... | 9/13/2016 |
|  |  | Harry Lewis       | Main Enterprises Inc                    |  | (203) 334-3419 | HLEWIS@MAINHVAC.COM           | Subcontractor | Plumbing, Plumbing Piping and Pumps, Plumbing Equipment, Plumbing Fixtures, Pool and Fountain Plumbi... | 9/13/2016 |
|  |  | Bob Simard        | Prescott Co., Inc.;e.j.                 |  | (207) 582-1851 | bob.simard@ejprescott.com     | Supplier      | Utilities, Water Utilities, Wells, Sanitary Sewerage Utilities, Storm                                   | 9/12/2016 |

|  |                                     |                          |                          |                   |                              |  |                |                                    |                                   |   |           |
|--|-------------------------------------|--------------------------|--------------------------|-------------------|------------------------------|--|----------------|------------------------------------|-----------------------------------|---|-----------|
|  |                                     |                          |                          |                   |                              |  |                |                                    | Drainage Utilities, Ponds and ... |   |           |
|  | <input checked="" type="checkbox"/> | <input type="checkbox"/> | <input type="checkbox"/> | Michael DeLorenzo | Control Systems, Inc.        |  | (860) 956-9700 | michael@csigo.com                  | Subcontractor                     | Vehicle and Pedestrian Equipment  | 9/12/2016 |
|  | <input checked="" type="checkbox"/> | <input type="checkbox"/> | <input type="checkbox"/> | MIKE GARNEAU      | W.J. Mountford Co.           |  | (860) 291-9448 | mgameau@wjmountford.com            | Subcontractor                     | Cast-in-Place Concrete  | 9/9/2016  |
|  | <input checked="" type="checkbox"/> | <input type="checkbox"/> | <input type="checkbox"/> | Rick Kelleher     | Ducci Electrical Contractors |  | (860) 489-9267 | RKELLEHER@DUCCIELECTRICAL.COM      | Subcontractor                     | Electrical Utilities, Communications Utilities, Waterway and Marine Signaling and Control Equipment     | 9/9/2016  |
|  | <input checked="" type="checkbox"/> | <input type="checkbox"/> | <input type="checkbox"/> | Blake Cramer      | New Haven Awning             |  | (203) 494-4680 | blake@nhawning.com                 | Subcontractor                     | Metals, Metal Decking, Handrails and Railings, Flashing and Sheet Metal, Cubicle Track and Hardware,... | 9/7/2016  |
|  | <input checked="" type="checkbox"/> | <input type="checkbox"/> | <input type="checkbox"/> | Scott Curtis      | Prime Coatings, LLC          |  | (203) 915-0620 | scurtis@primecoatingsllc.com       | Subcontractor                     | Fire-Suppression Water Storage, Plumbing Piping and Pumps, Gas and Vacuum Systems for Laboratory and... | 9/7/2016  |
|  | <input checked="" type="checkbox"/> | <input type="checkbox"/> | <input type="checkbox"/> | Rick Civitello    | diamond roofing              |  | (203) 754-7884 | rickcivitello@diamondinc.net       | Subcontractor                     | Steep Slope Roofing, Roofing and Siding Panels, Membrane Roofing, Flashing and Sheet Metal              | 9/7/2016  |
|  | <input checked="" type="checkbox"/> | <input type="checkbox"/> | <input type="checkbox"/> | Milan Pribelsky   | Milan Expert Renovation Llc  |  | (203) 667-6814 | MILANEXPERTRENOVATIONLLC@GMAIL.COM | Subcontractor                     | Wood, Plastics, and Composites, Rough Carpentry, Finish Carpentry, Steep Slope Roofing, Roofing and ... | 9/7/2016  |
|  | <input checked="" type="checkbox"/> | <input type="checkbox"/> | <input type="checkbox"/> | Mike Visci        | Wise Components Inc          |  | (203) 531-4880 | mvisci@wisecomponents.com          | Supplier                          | General Requirements, Security, Detention, and Banking Equipment, Commercial Equipment, Residential ... | 9/6/2016  |
|  | <input checked="" type="checkbox"/> | <input type="checkbox"/> | <input type="checkbox"/> | Michelle Squires  | Ethan Allen                  |  | (845) 471-9700 | michelles@eastaffing.com           | Other                             | General Requirements, Summary, Price and Payment Procedures, Administrative Requirements, Survey and... | 9/1/2016  |
|  |                                     |                          |                          | Pam Gaspar        | R & R Window Contr.          |  | (413) 527-     | pgaspar@rrwindow.co                | Subcontractor                     | Thermal and Moisture  | 9/1/2016  |

|  |  |  |                    |                                 |      |                |                                    |                  |   |           |
|--|--|--|--------------------|---------------------------------|------|----------------|------------------------------------|------------------|---|-----------|
|  |  |  |                    |                                 | 7500 | m              |                                    |                  | Protection, Thermal Protection, Roofing and Siding Panels, Siding, Roof and Wal...                      |           |
|  |  |  | Chantea I Clement  | INDOOR AIR TECHNOLOGIES         |      | 585-924-2010   | chantea@i atcorpusa.com            | Subcontractor    | Heating, Ventilating, and Air-Conditioning (HVAC), Facility Fuel Systems, HVAC Piping and Pumps, HVA... | 8/31/2016 |
|  |  |  | Jeff santopietro   | All About Services              |      | (203) 755-4656 | jeffsantopietro@nvlm.biz           | Subcontractor    | Demolition and Structure Moving, Site Remediation   | 8/31/2016 |
|  |  |  | Amber Castelvocchi | Florida Detention Systems       |      | (352) 475-5391 | amber@floridadetention.com         | Subcontractor    | Special Construction, Special Facility Components, Fountains, Special Purpose Rooms, Special Structu... | 8/31/2016 |
|  |  |  | Gerard Keough      | Security Solutions Inc          |      | (203) 846-8466 | gkeough@securitysolutionsinc.com   | Service Provider | Fire Protection Specialties   | 8/31/2016 |
|  |  |  | Angela Clark       | Gold Seal Roofing & Sheet Metal |      | (860) 484-8430 | aclark@gsroofs.com                 | Subcontractor    | Thermal and Moisture Protection, Dampproofing and Waterproofing, Thermal Protection, Exterior Insula... | 8/31/2016 |
|  |  |  | Lucien Cance       | Windsor Sanitation Inc.         |      |                | lucien@windsorsanitation.com       | Service Provider | General Requirements, Summary, Price and Payment Procedures, Administrative Requirements, Survey and... | 8/31/2016 |
|  |  |  | Marty Ryback       | R & L Estimating Services       |      | (561) 361-0088 | rlestimate@aol.com                 | Service Provider | General Requirements, Summary, Temporary Facilities and Controls, Concrete, Concrete Forming and Acc... | 8/31/2016 |
|  |  |  | Steve Mullan       | Turnkey Lumber Corporation      |      | (978) 798-1370 | steve@turnkeylumber.biz            | Supplier         | Wood, Plastics, and Composites, Rough Carpentry   | 8/31/2016 |
|  |  |  | Mason Guarino      | South Shore Gunite Pool & Spa   |      | (781) 480-7040 | mguarino@southshoregunitepools.com | Subcontractor    | Dam Construction and Equipment  | 8/31/2016 |
|  |  |  | Elizabeth Kelly    | Boston Carpenters Local 107     |      | (508) 881-1885 | ekelly@neclmp.org                  | Other            | Contaminated Site Material Removal.   | 8/30/2016 |

|  |  |                   |                            |  |                |                                       |               |   |           |
|--|--|-------------------|----------------------------|--|----------------|---------------------------------------|---------------|---|-----------|
|  |  |                   |                            |  |                |                                       |               | Concrete, Concrete Forming and Accessories, Concrete Reinforcing...                                     |           |
|  |  | Dave Romaine      | Center Earth               |  | (203) 780-8433 | dromaine@centerearth.com              | Subcontractor | Concrete, Concrete Forming and Accessories, Concrete Reinforcing, Cast-in-Place Concrete, Post-Tensi... | 8/30/2016 |
|  |  | Bill Bernhardt    | Ccm Construction Services  |  | (561) 969-2911 | bbernhardt@ccmconstructionservice.com | Subcontractor | Thermal and Moisture Protection, Dampproofing and Waterproofing, Steep Slope Roofing, Roofing and Si... | 8/30/2016 |
|  |  | Michael Vettorino | Vamco Sheet Metal          |  | (845) 265-4563 | michael@vamcosm.com                   | Subcontractor | Heating, Ventilating, and Air-Conditioning (HVAC), Facility Fuel Systems, HVAC Piping and Pumps, HVA... | 8/30/2016 |
|  |  | Mark Kolakowski   | Elite Construction Rentals |  | (860) 290-9421 | mkolakowski@elitecr.com               | Subcontractor | Rough Carpentry, Finish Carpentry, Specialties, Chalkboards, Markerboards and Tackboards, Display Ca... | 8/17/2016 |
|  |  | Brenden Luddy     | Mackenzie Painting Co.     |  | (203) 333-9000 | bluddy@themackenziecos.com            | Subcontractor | Thermal Protection, Fire and Smoke Protection   | 8/4/2016  |


## Contracts

| Classification     | Conditions | Bonding                            | Bid Date   | Bids To | Bid Type     |
|--------------------|------------|------------------------------------|------------|---------|--------------|
| General Contractor |            | Bid:5.00%,Perf:100.00%,Pay:100.00% | 10/20/2016 | Owner   | Open Bidding |


## History

| User                          | Viewed | First Viewed Date | Currently Tracked? | Date Tracked |
|-------------------------------|--------|-------------------|--------------------|--------------|
| Bill McIndoo                  | True   | 9/29/2016         | False              |              |
| Ali Chmelar                   | True   | 9/26/2016         | False              |              |
| Containment Solutions Trainer | True   | 9/13/2016         | False              |              |
| Adam Sweet                    | True   | 9/1/2016          | True               | 9/1/2016     |




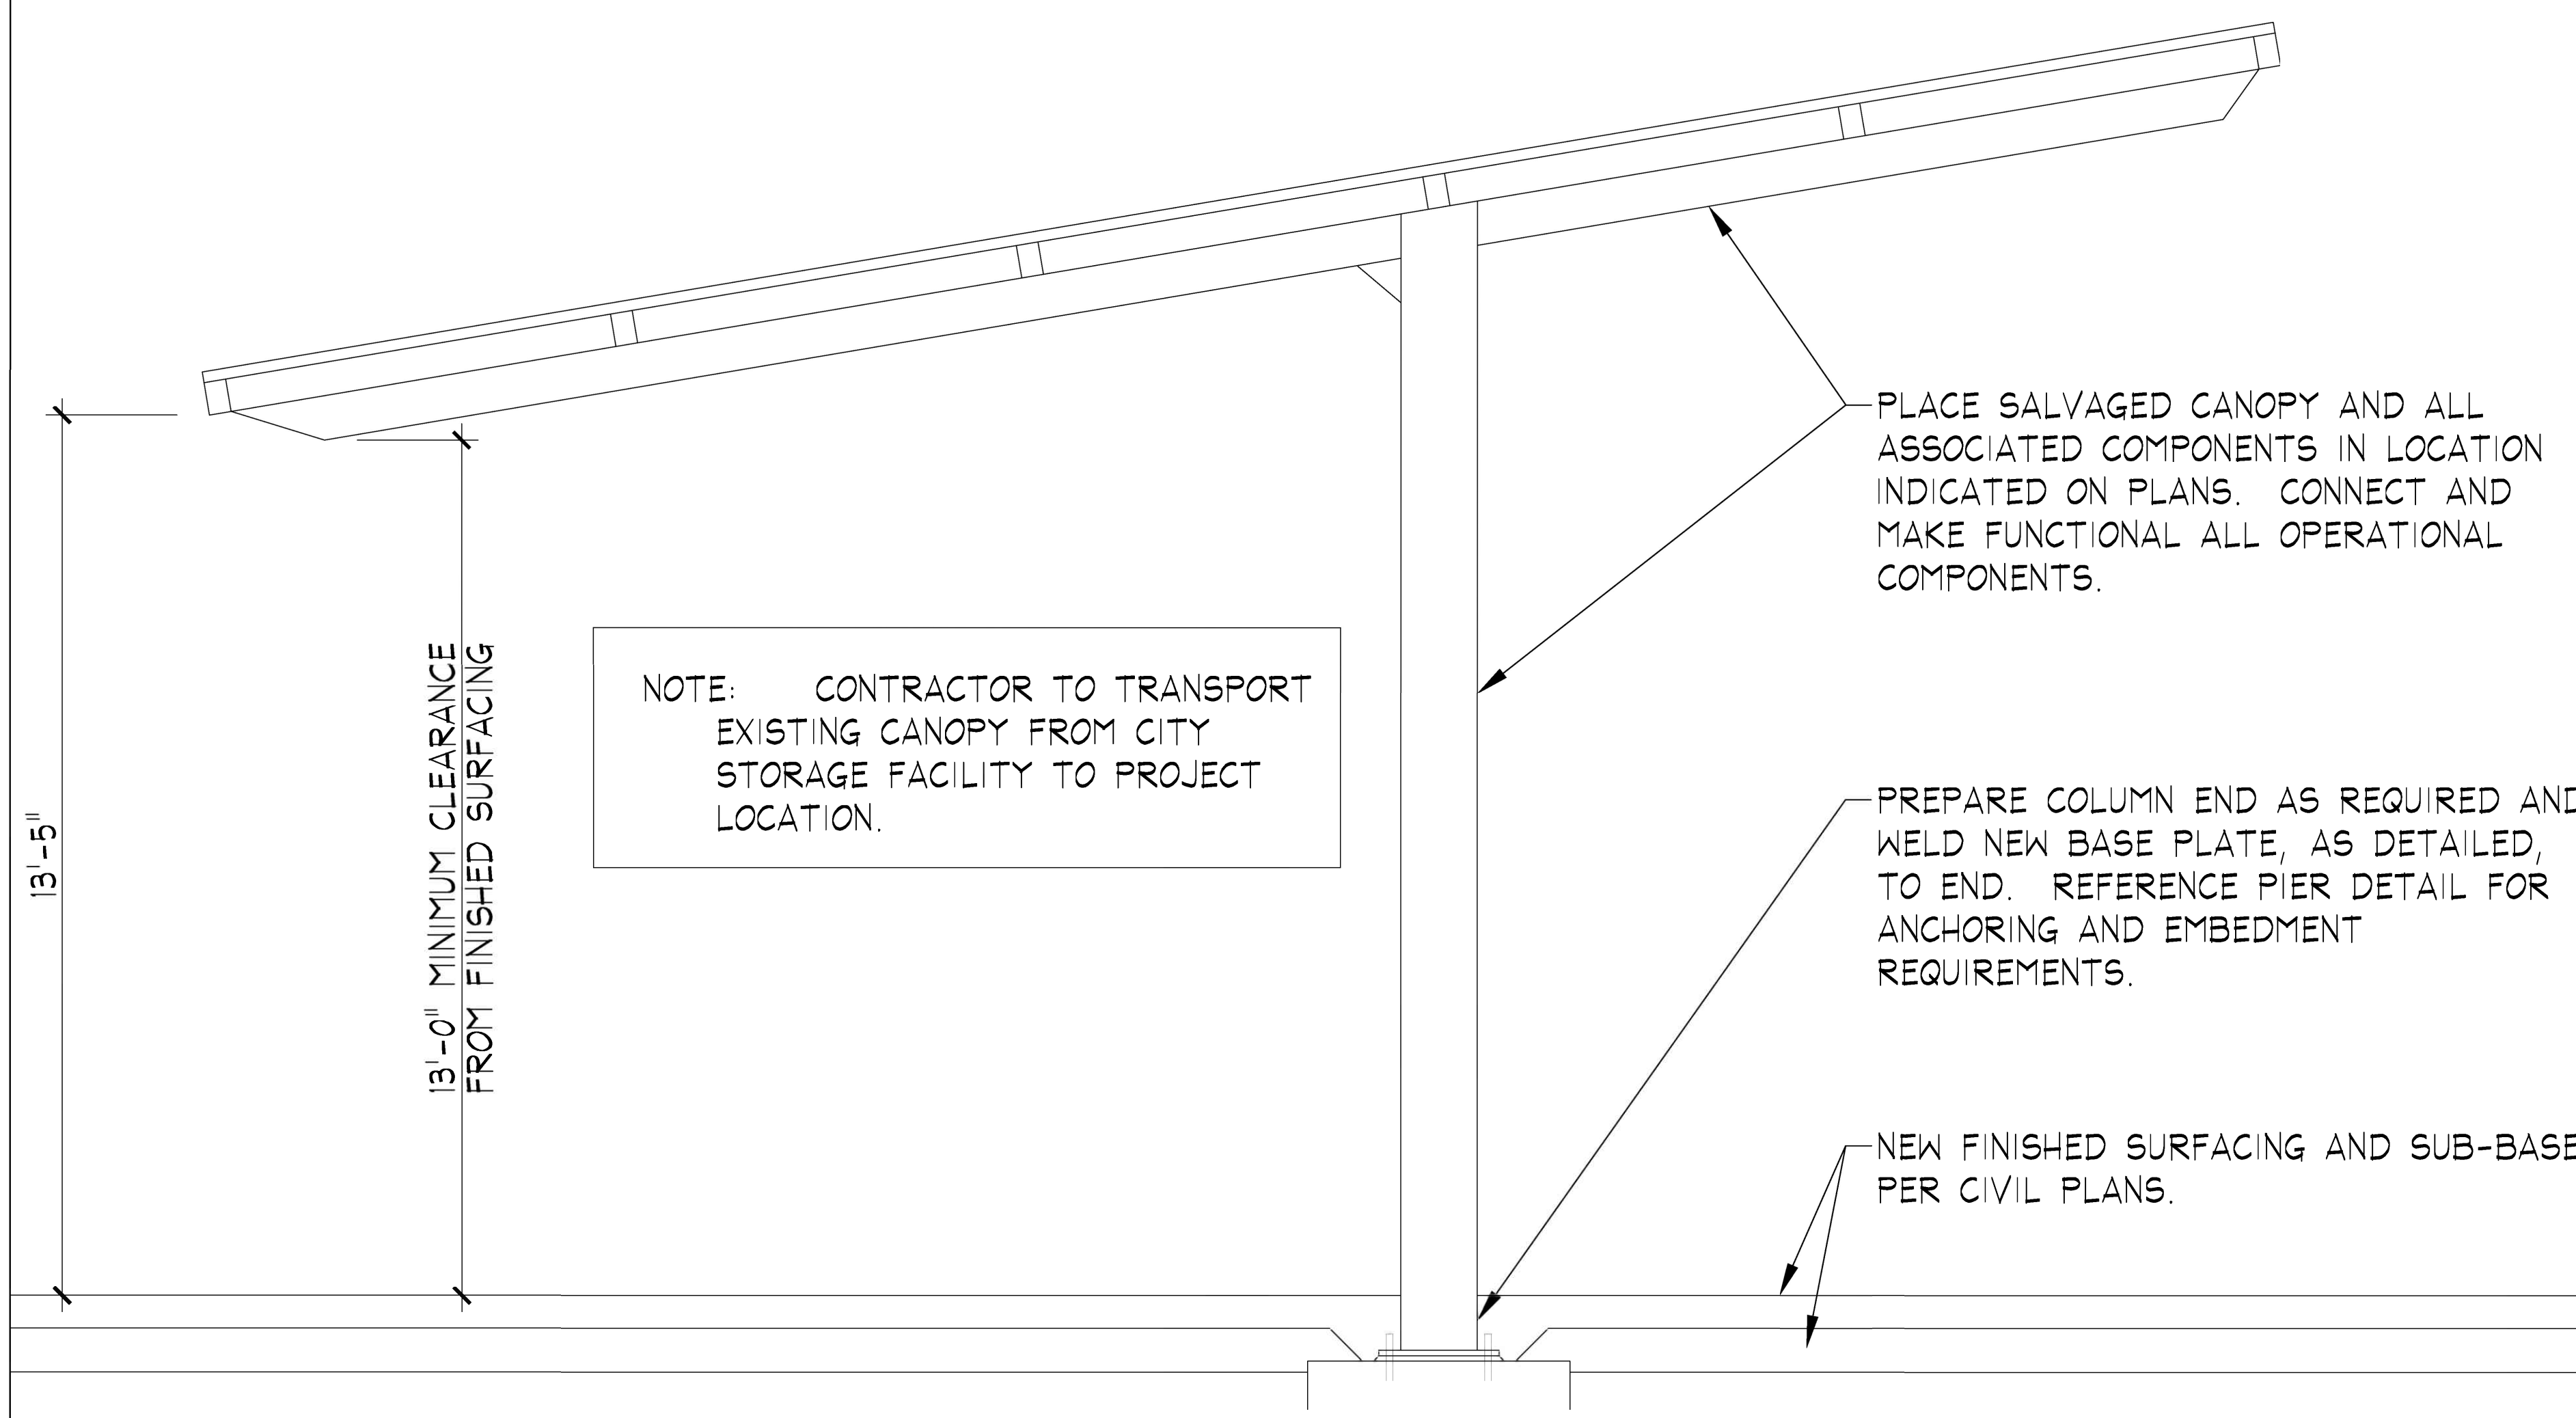


**55 CANOPY EAST ELEVATION**  
SCALE: 1/2" = 1'-0"

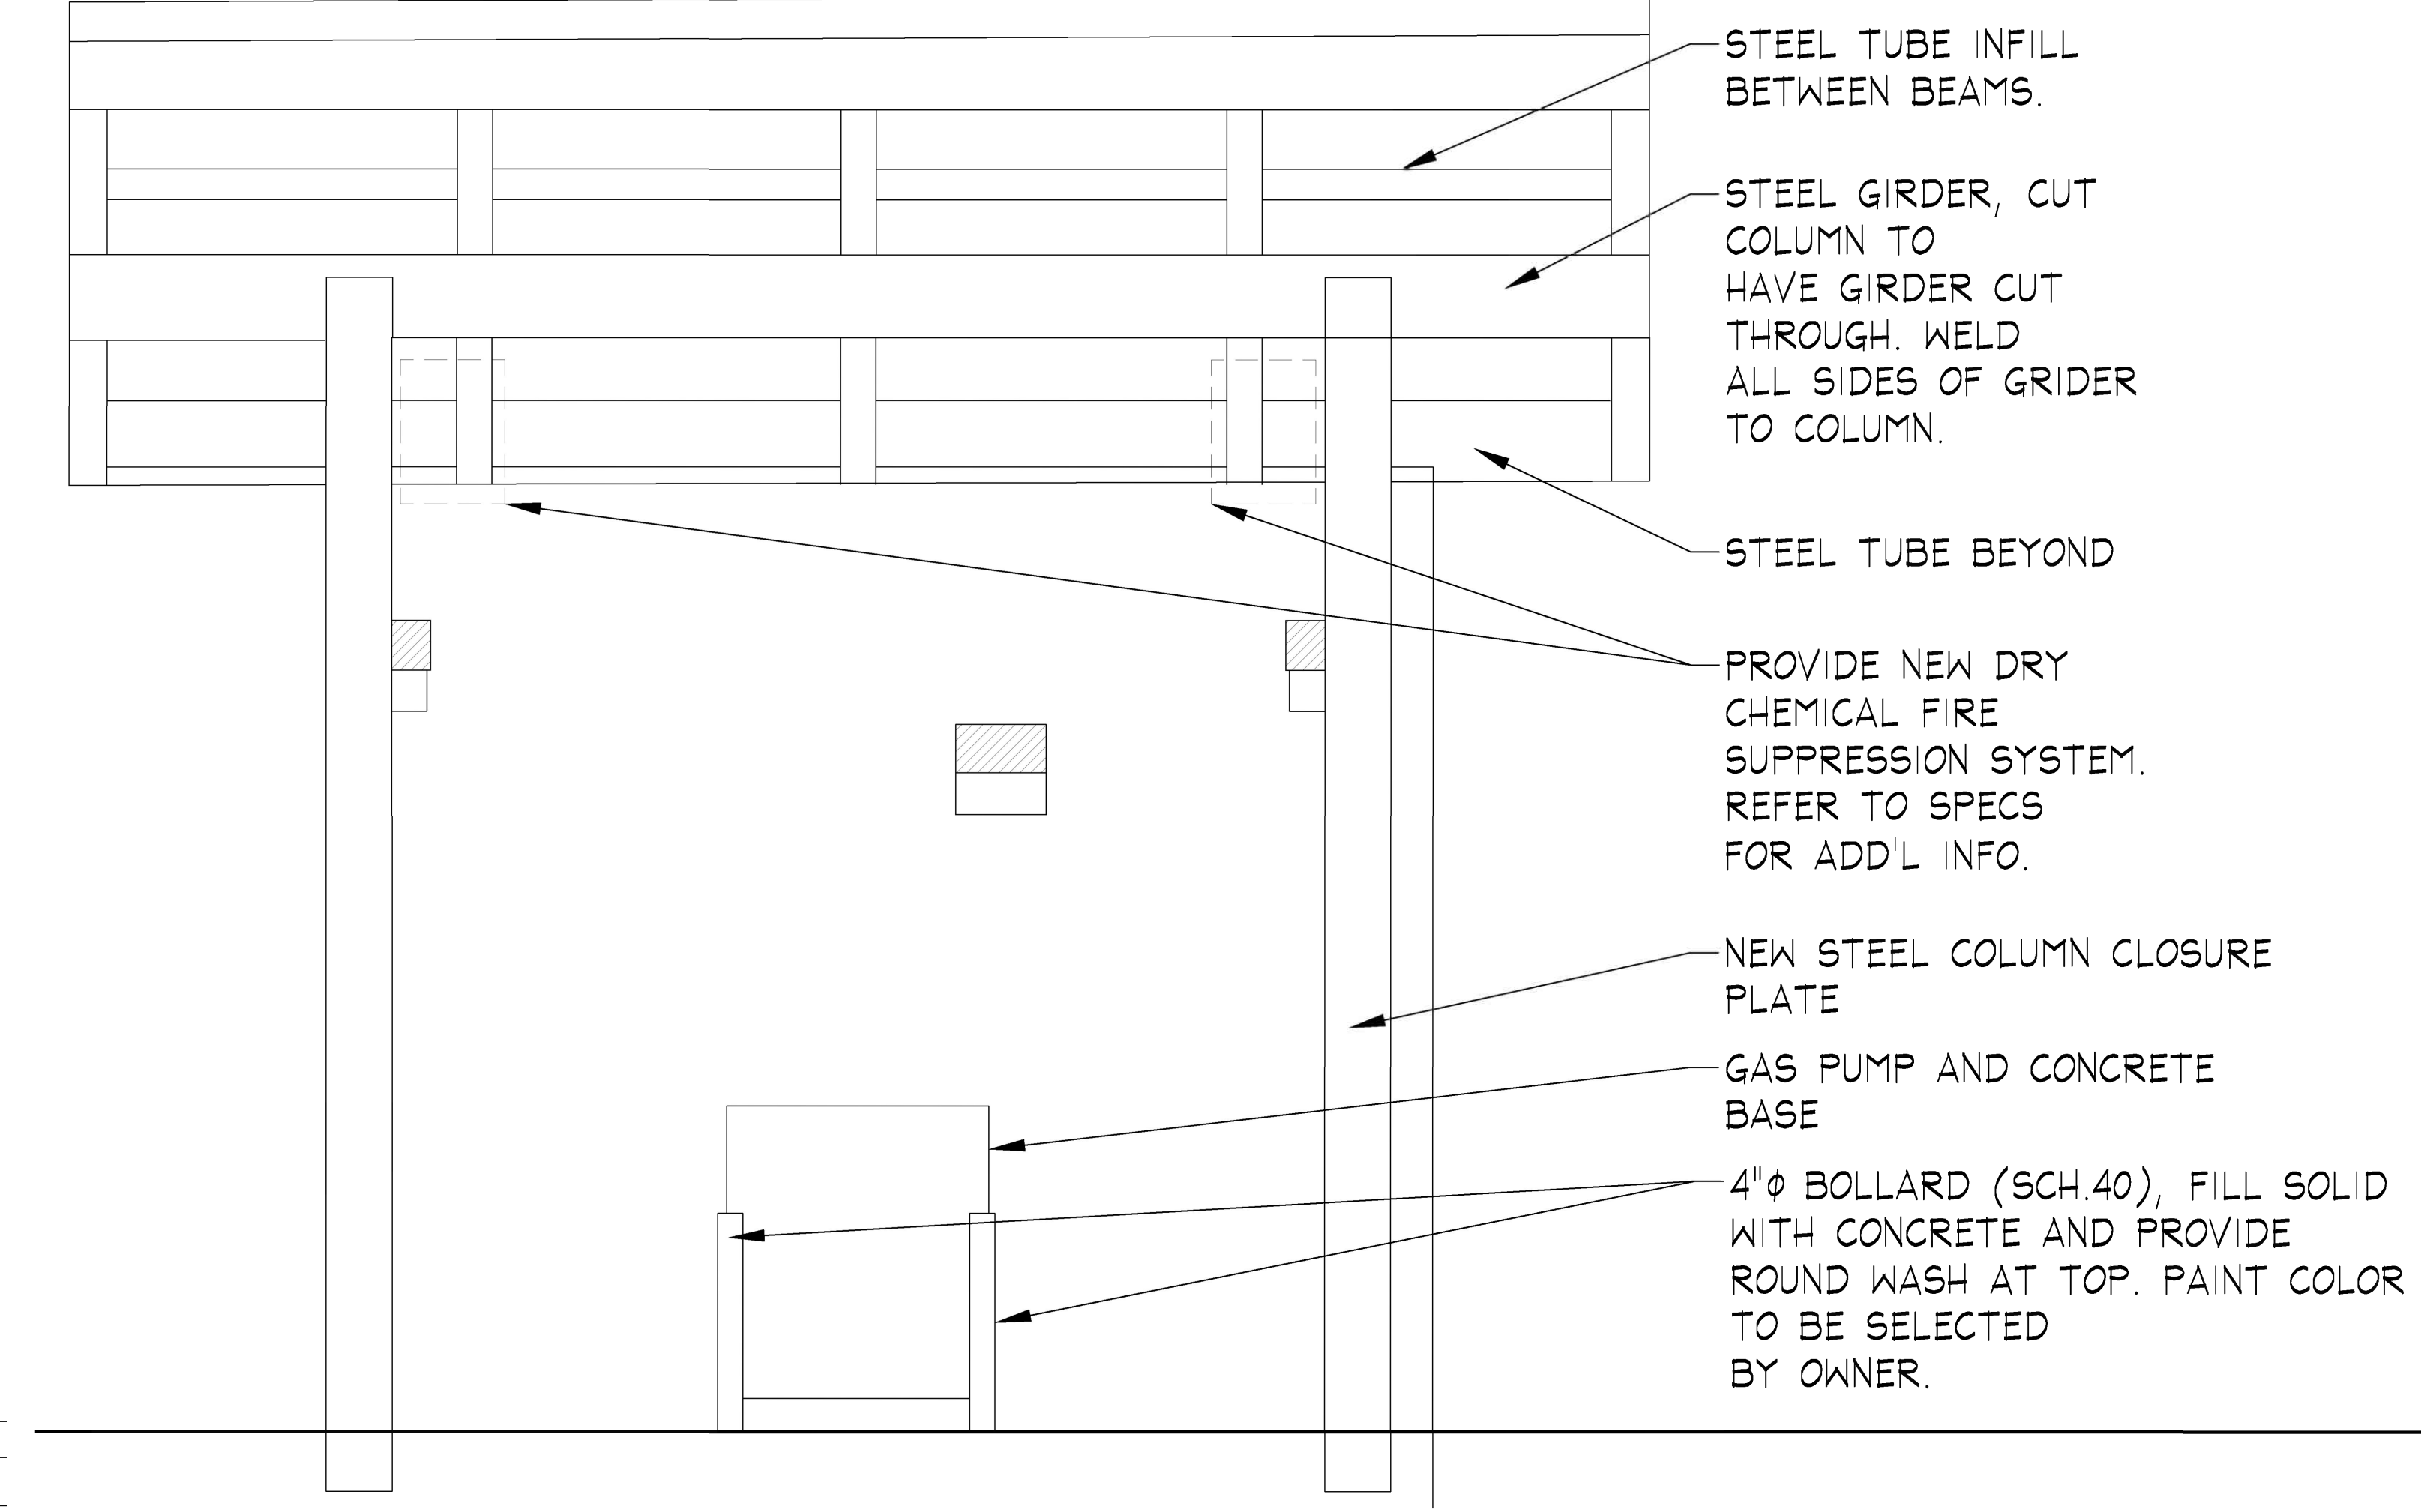

**56 CANOPY SOUTH ELEVATION**  
SCALE: 1/2" = 1'-0"

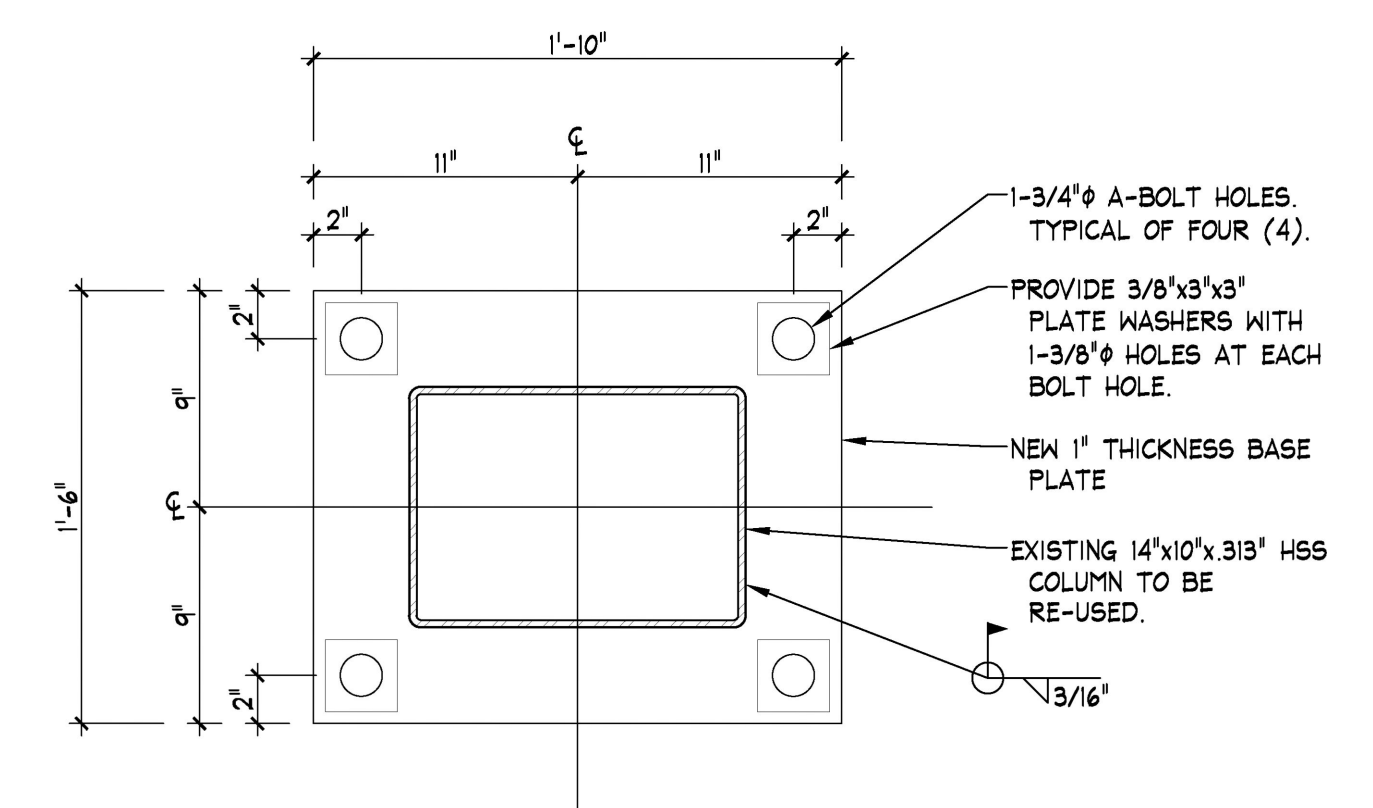

**57 NEW BASE PLATE DETAIL**  
SCALE: 1 1/2" = 1'-0"

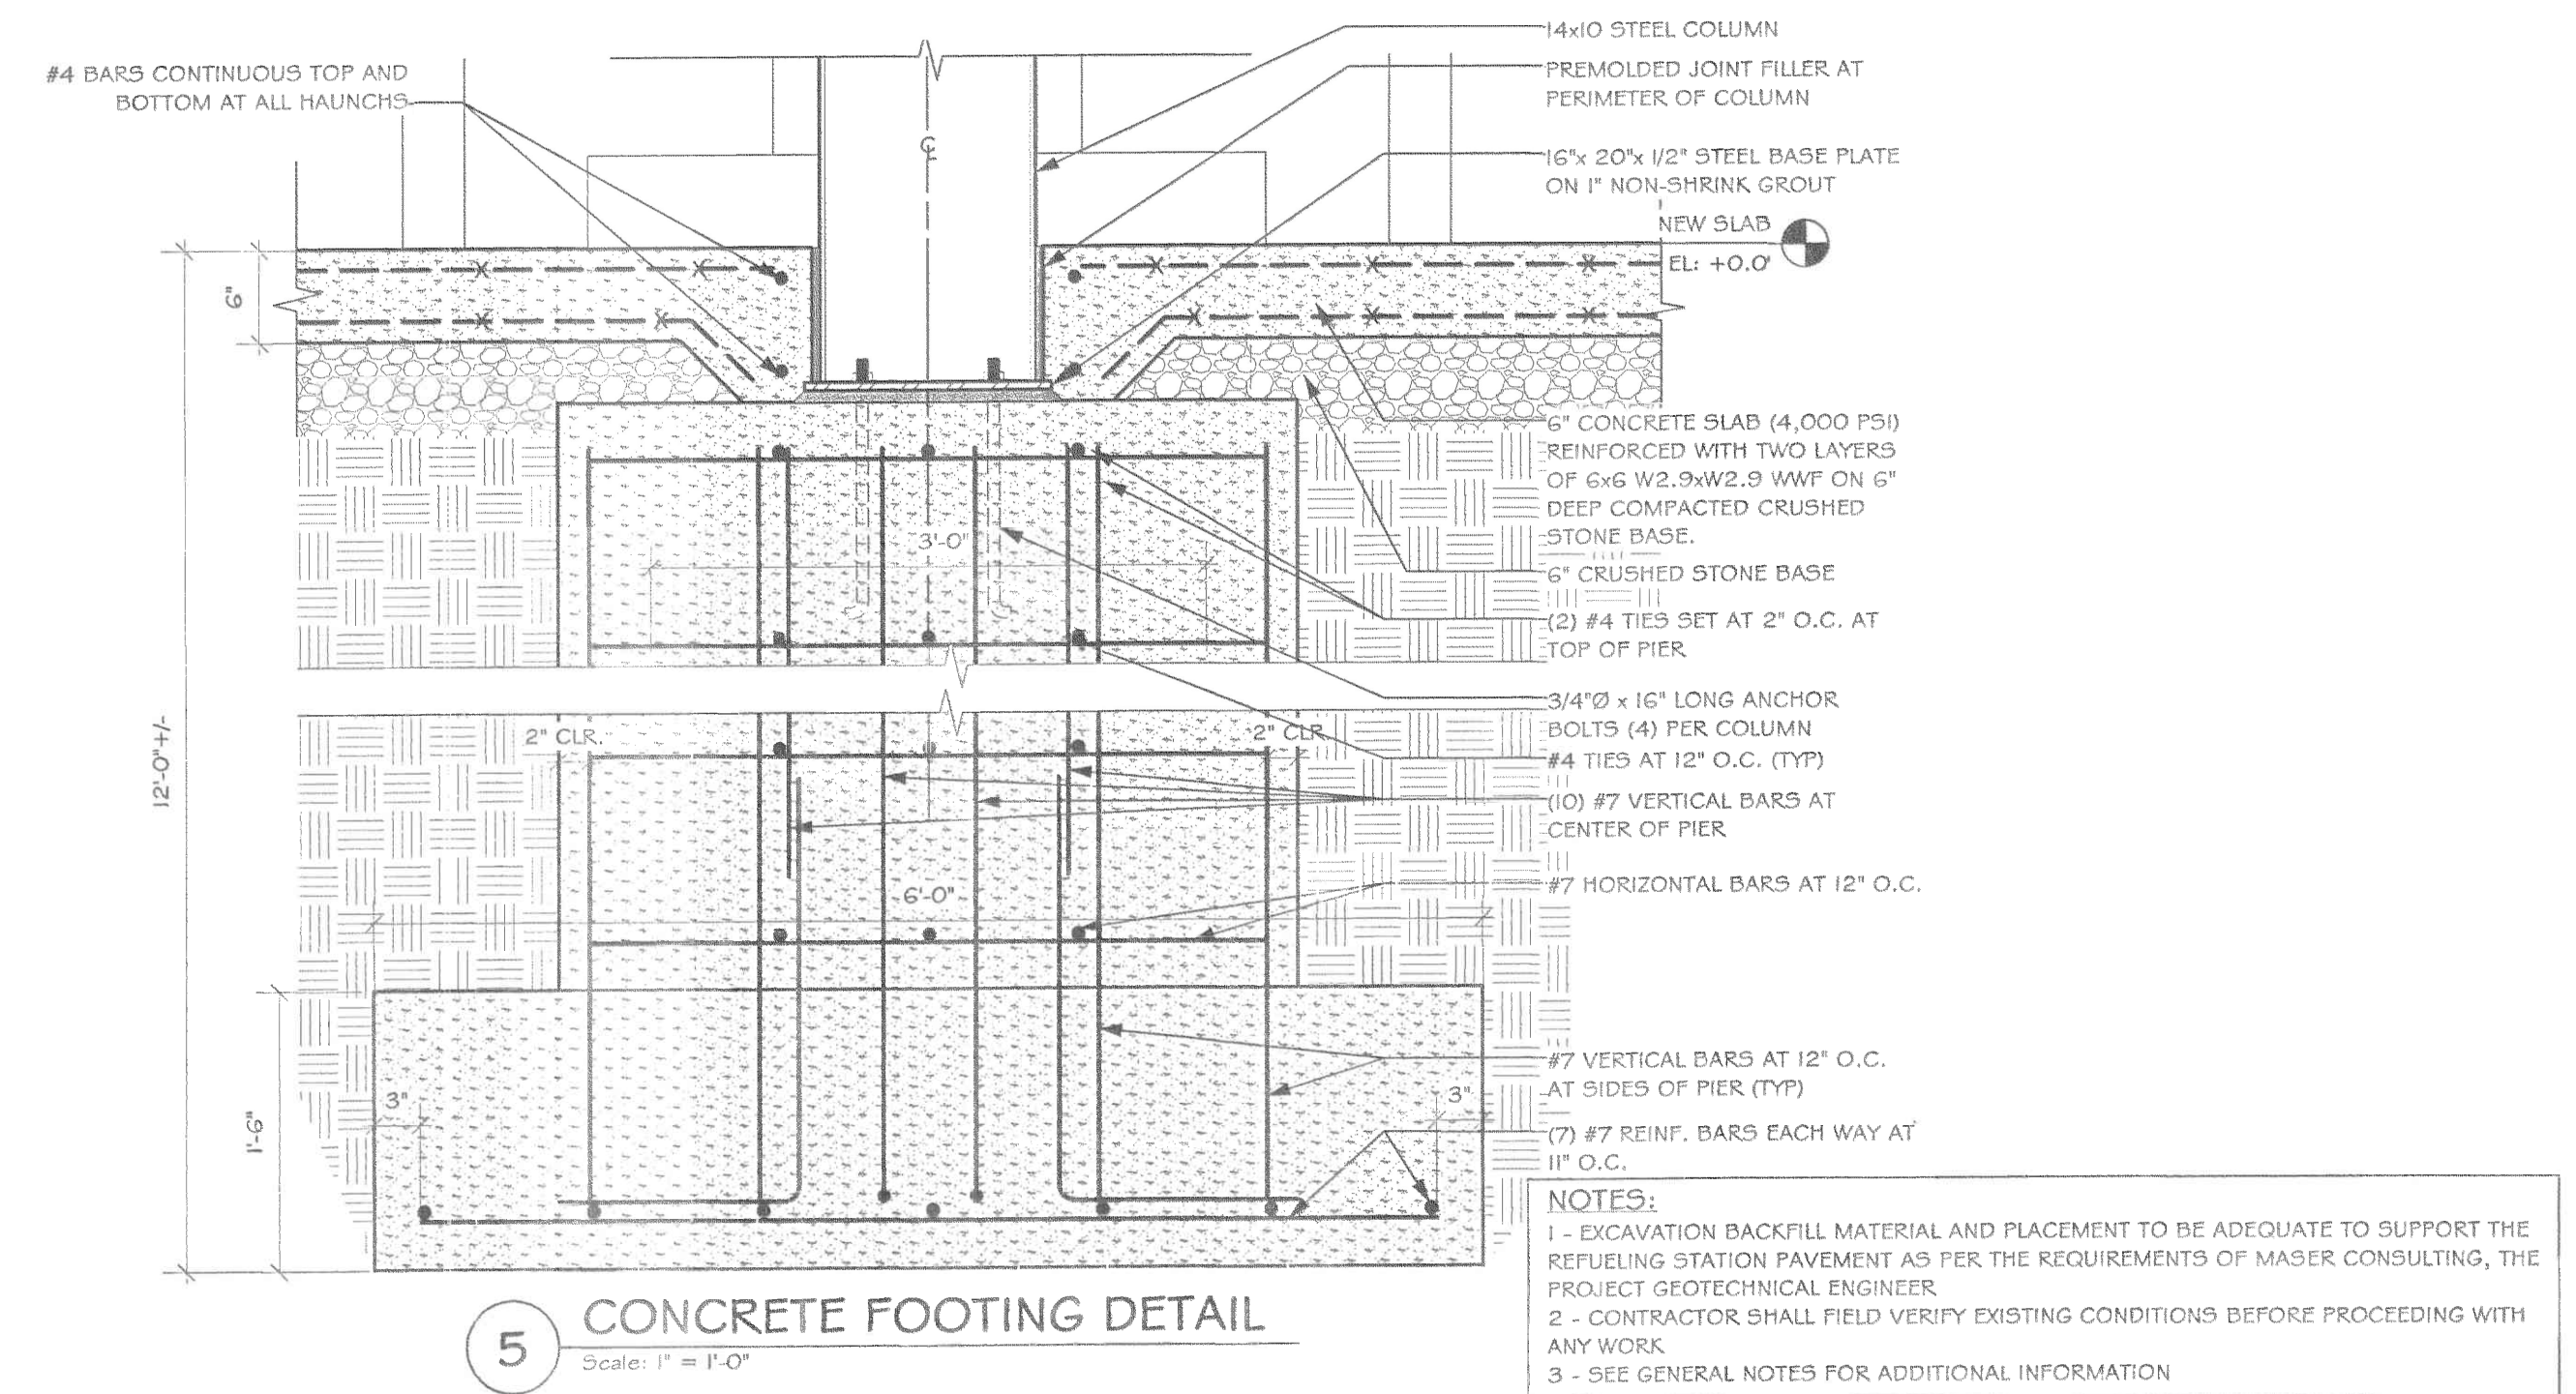

**58 NEW PIER DETAIL**  
SCALE: 1 1/2" = 1'-0"

**A NEW POLICE HEADQUARTERS**  
FOR THE  
**CITY OF STAMFORD**  
STAMFORD, CONNECTICUT  
725 BEDFORD STREET

**J J H**  
**JACUNSKI HUMES**  
ARCHITECTS, LLC

15 MASSIMO DRIVE  
SUITE 101  
BERLIN, CT 06037  
TEL 860-828-9221  
FAX 860-828-9223

**MISC. DETAILS**

|           |               |             |              |
|-----------|---------------|-------------|--------------|
| PROJ. NO. | JHA 1515      | DRAWING NO. | <b>A-6.8</b> |
| SCALE:    | AS NOTED      |             |              |
| DATE:     | AUG. 15, 2016 |             |              |